



ROCKEFELLER & CO. ILLINOIS

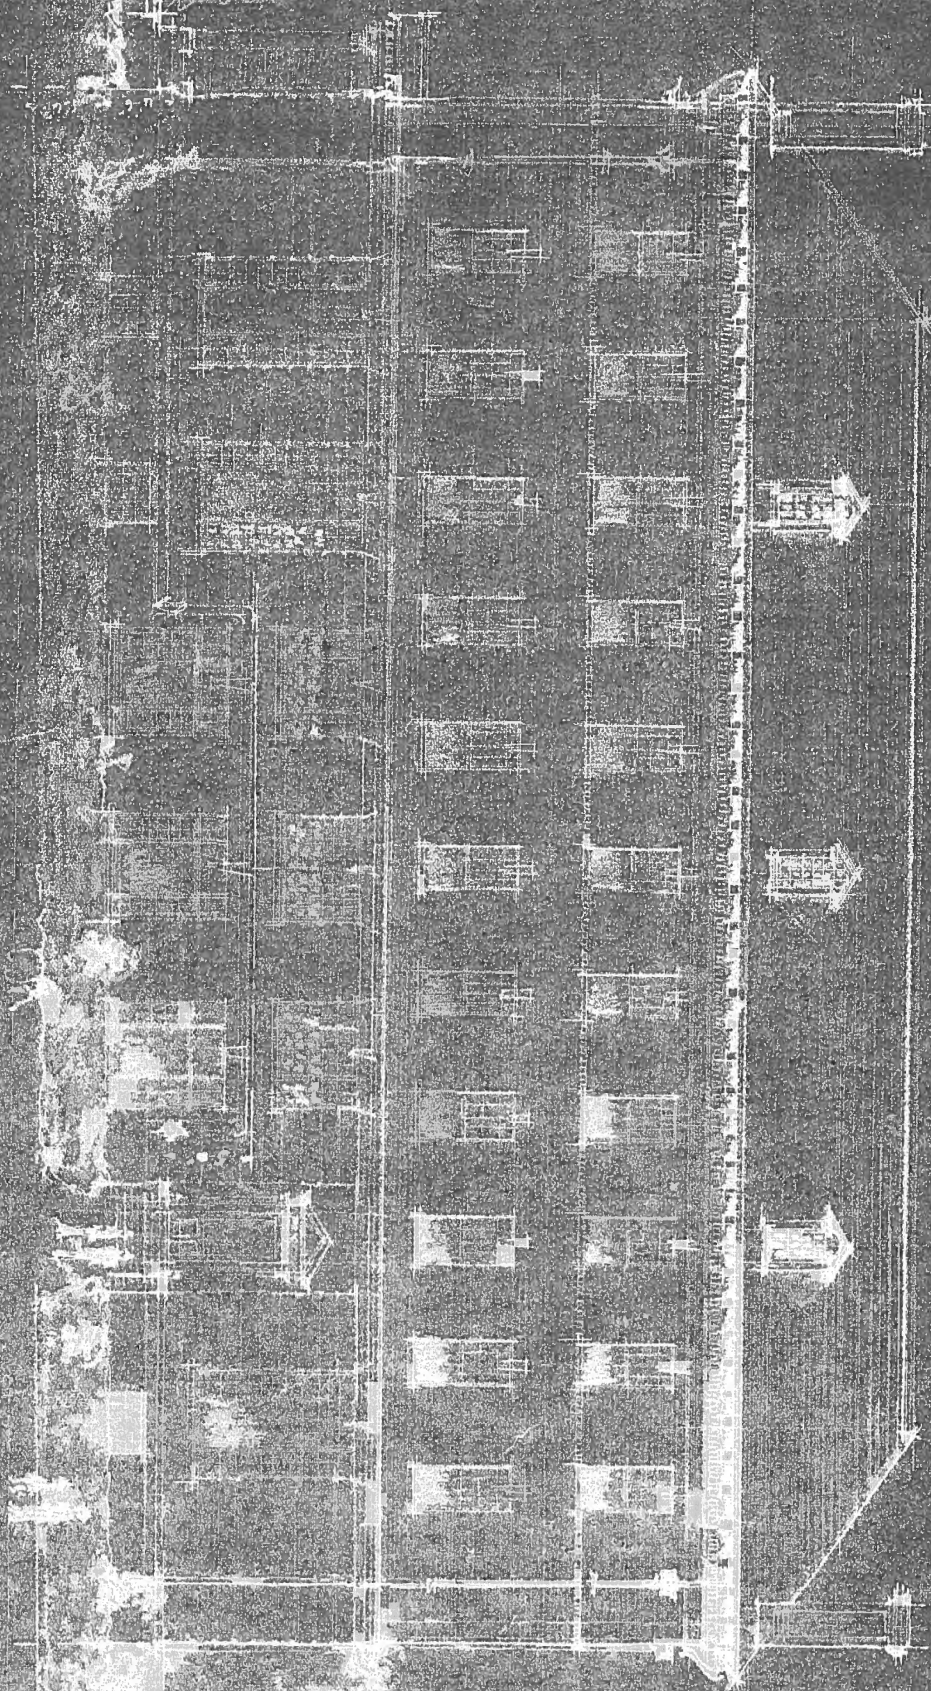

146 + 145

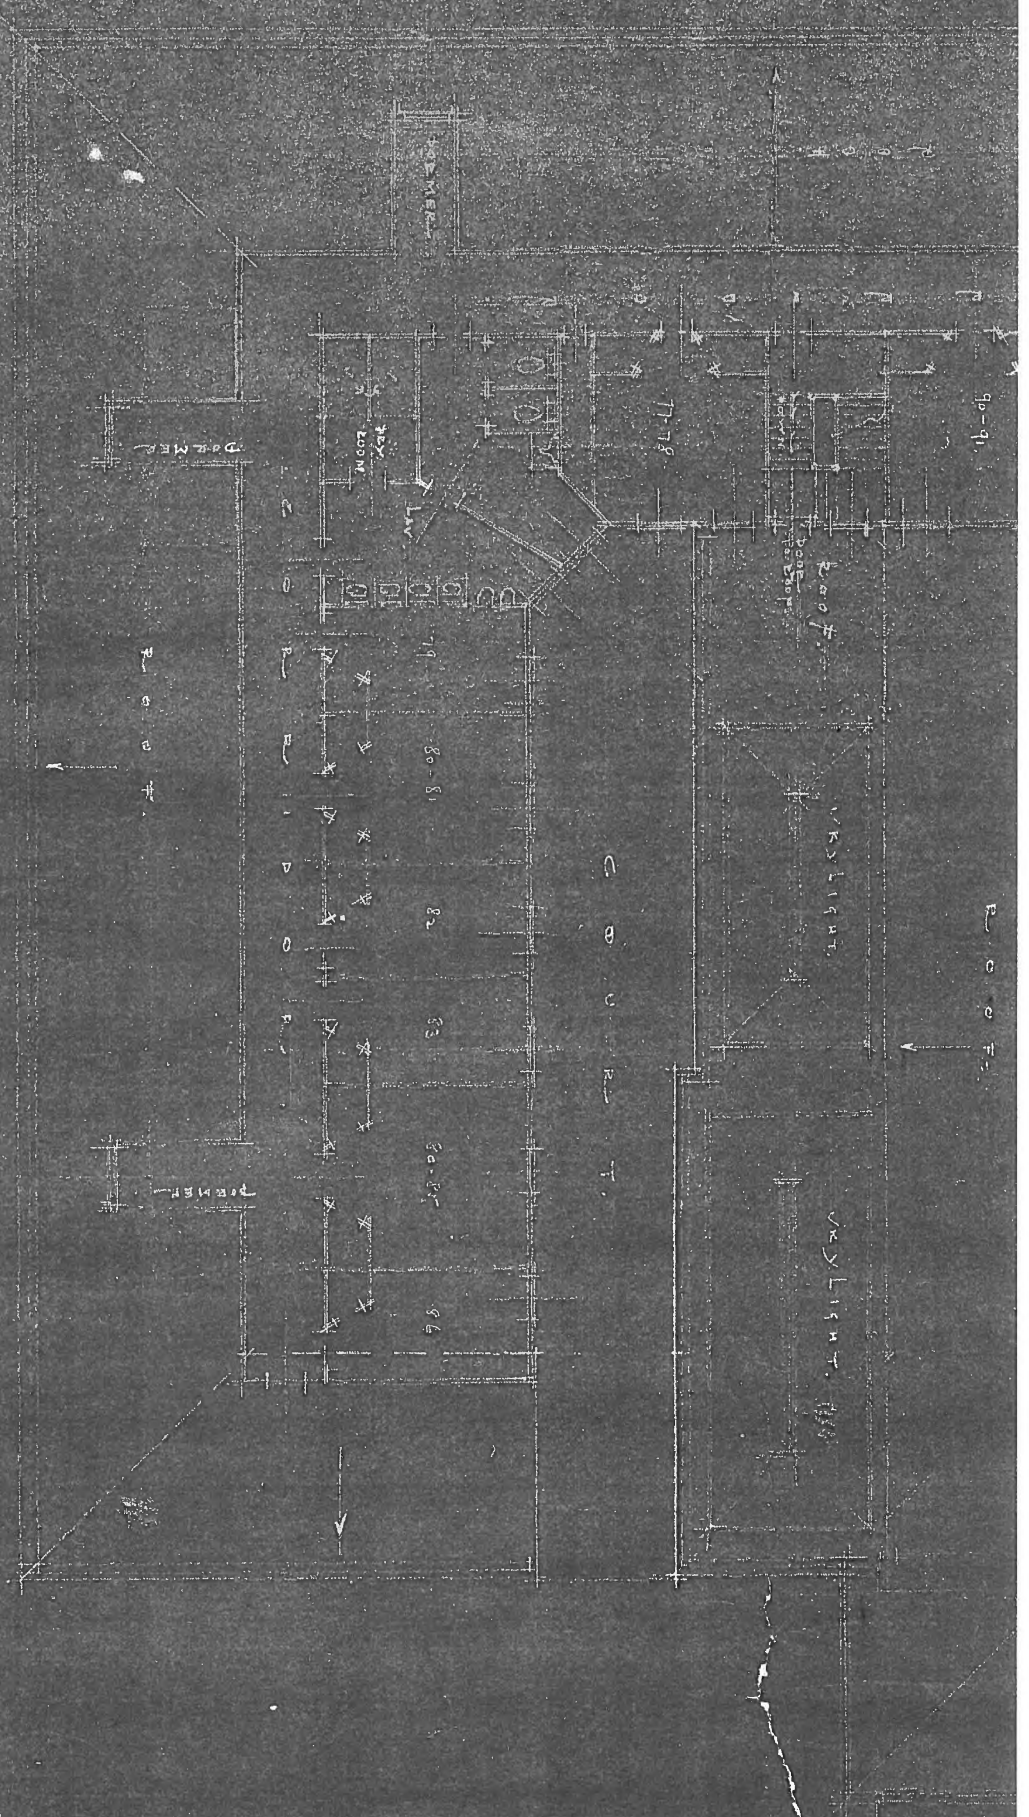


FOURTH FLOOR, E. ROOF PLAN.

Scale - 1/8" = 1'-0"

TOTAL ACCOMMODATION 91 MEN.


YOUNG MEN'S CHRISTIAN
EVERETT
JUNE


SECOND FLOOR PLAN
SCALE = 1/8" = 1'-0"

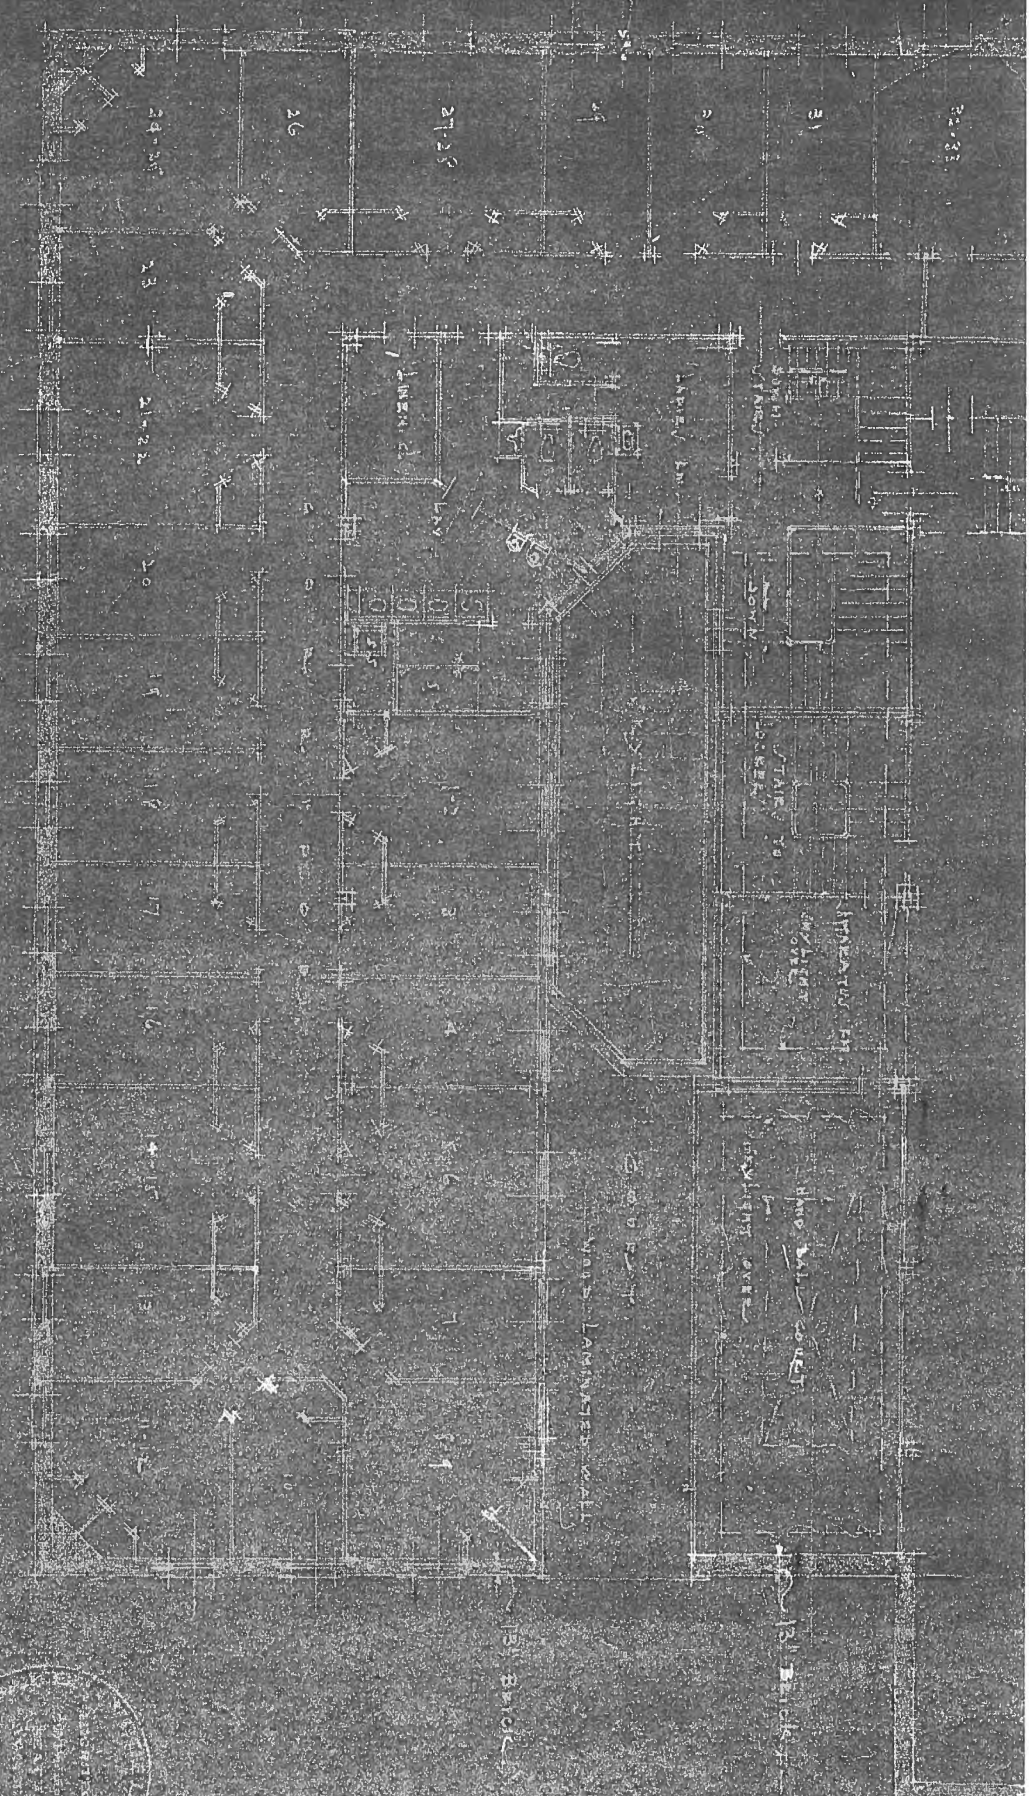

3

YOUNG MEN'S CHRISTIAN ASSOCIATION
EVELETT, WASH.
JUNE 7, 1920

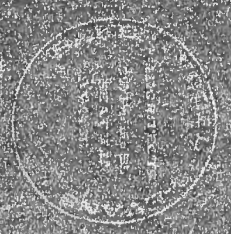

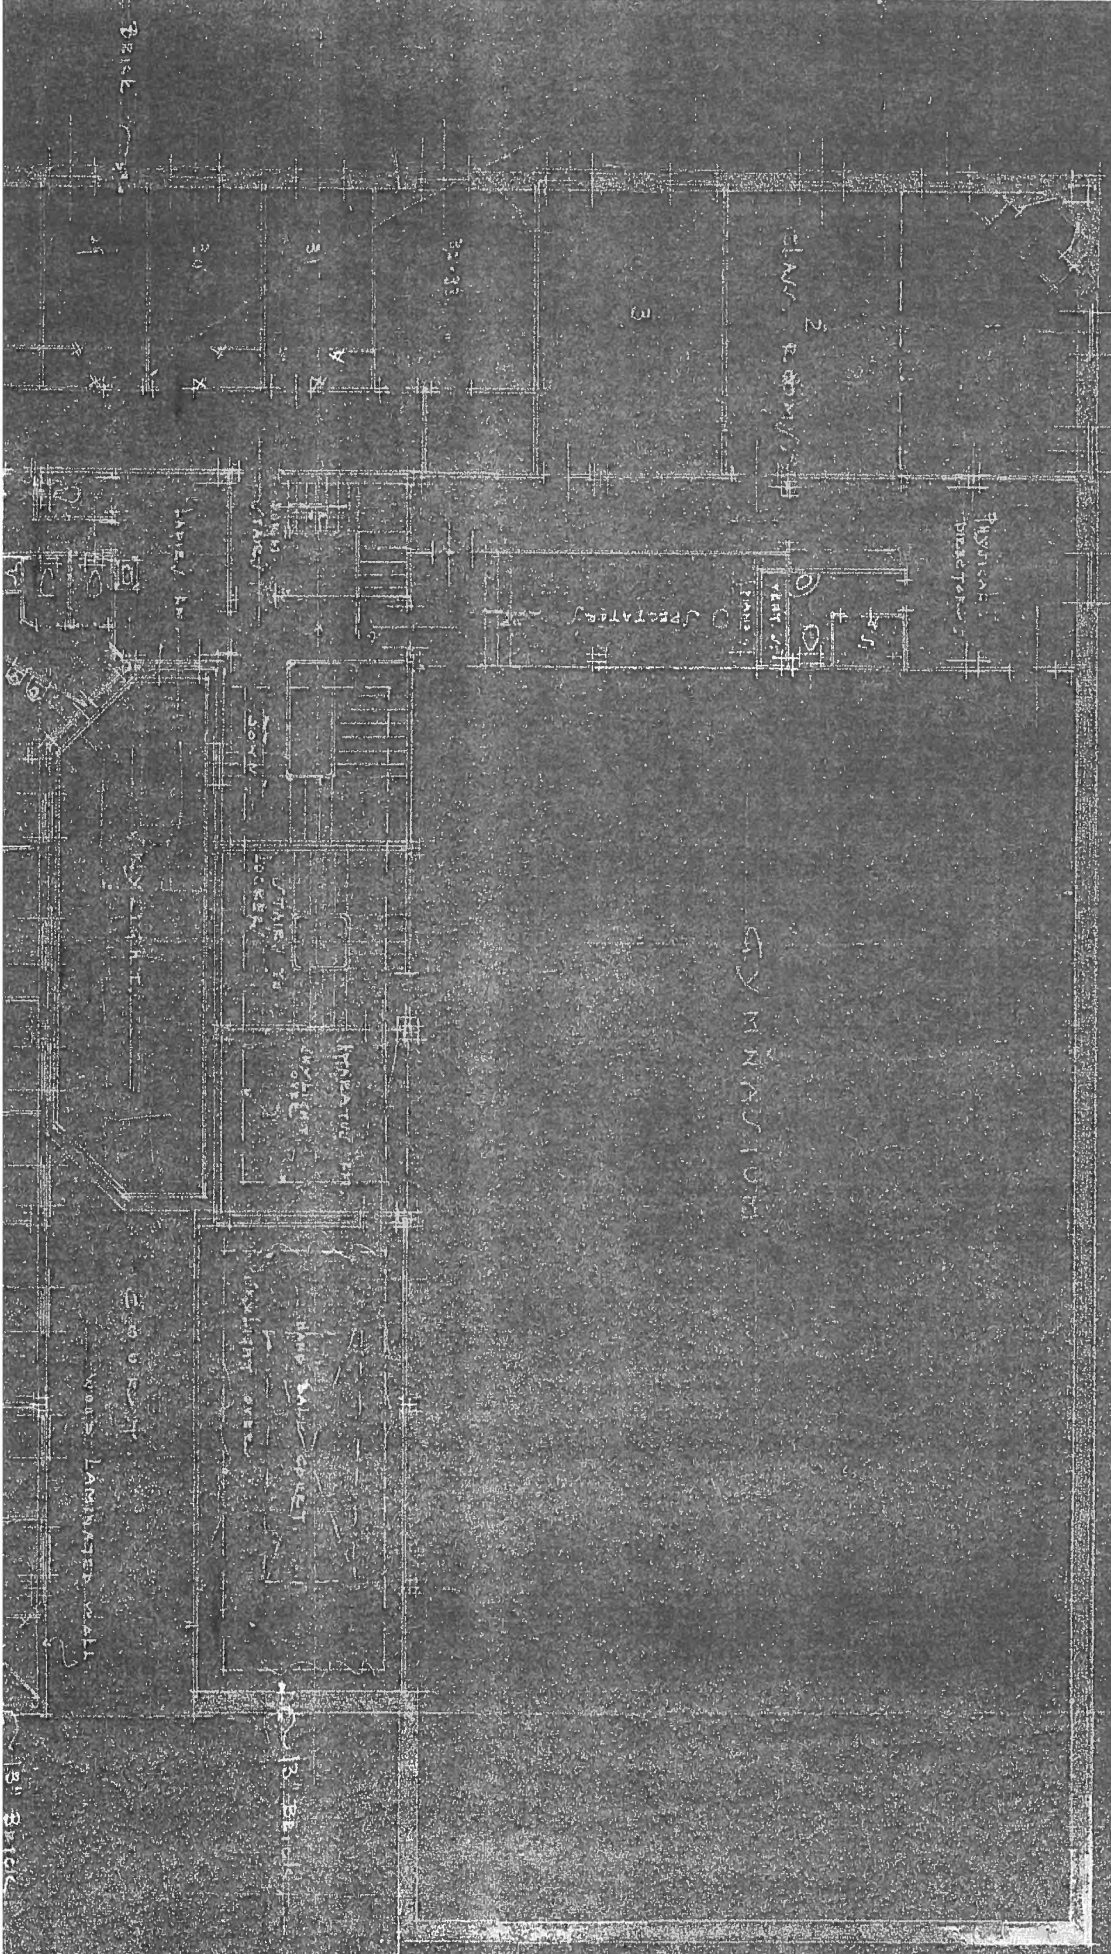

CLIM. 2

CLIM. 3

Physical Laboratory

Chem. Lab

Specimen Room

Locker

Storage Room

Government

12" Brick

12" Brick

12" Brick

