
 


Adjacent Building

RCP LEGEND	
○	Sprinkler

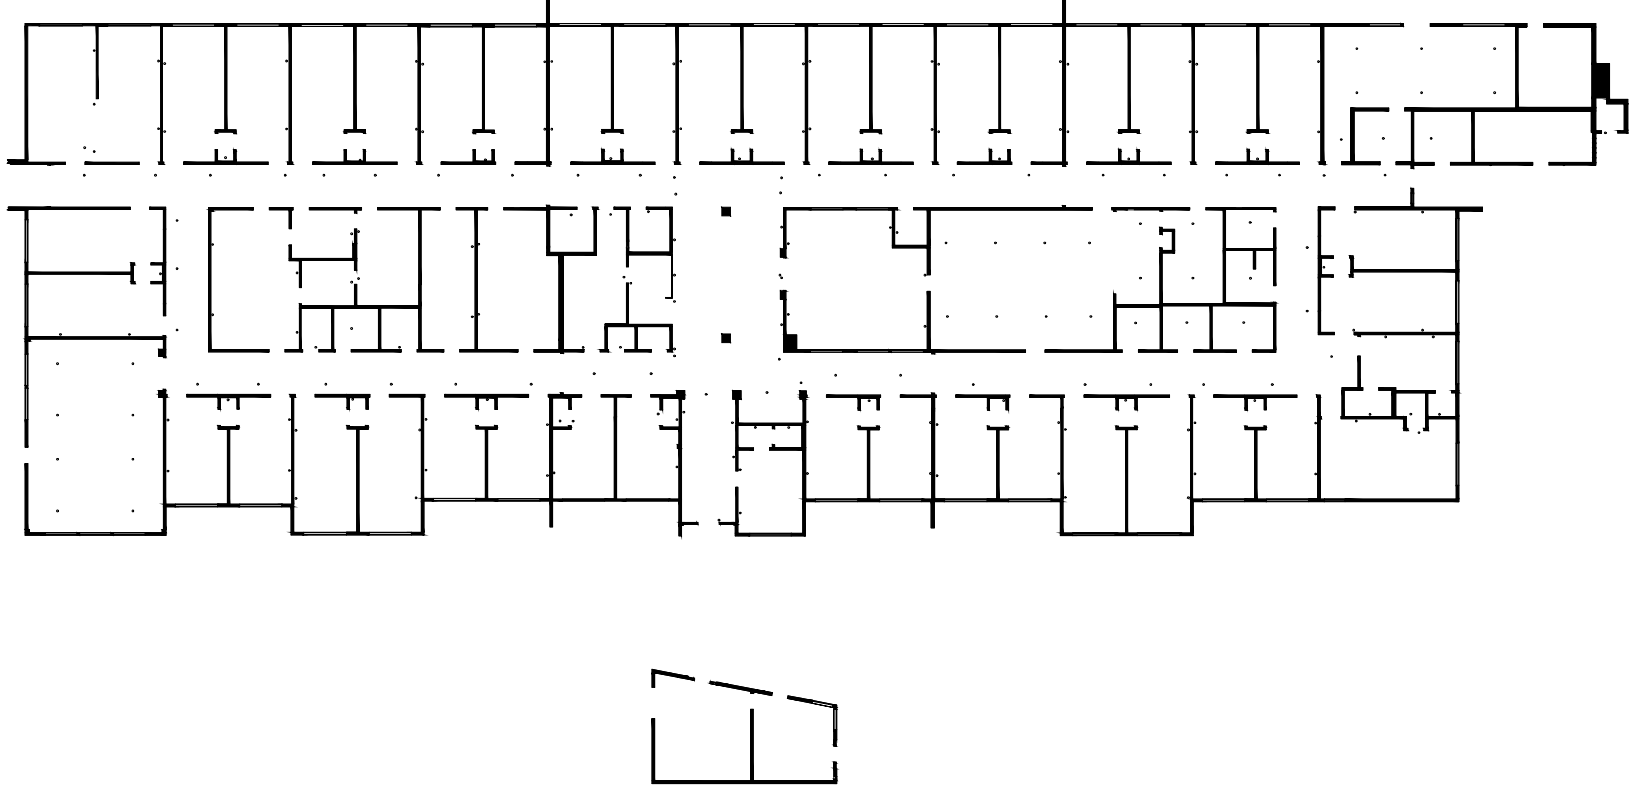

Parking

Client	Subject	Floor	Scale	Measured
CenturyPacific, LP 970 Fifth Avenue, Suite 400 Seattle, WA 98104	Rehabilitation Center 17127 15th Avenue NE Shoreline, WA 98155	1	1" = 10'-0"	December 2018
2-D FLOOR PLANS 425-677-7511 600 NW Gilman Blvd. Suite E Issaquah, WA 98027				Project: C18-1119