


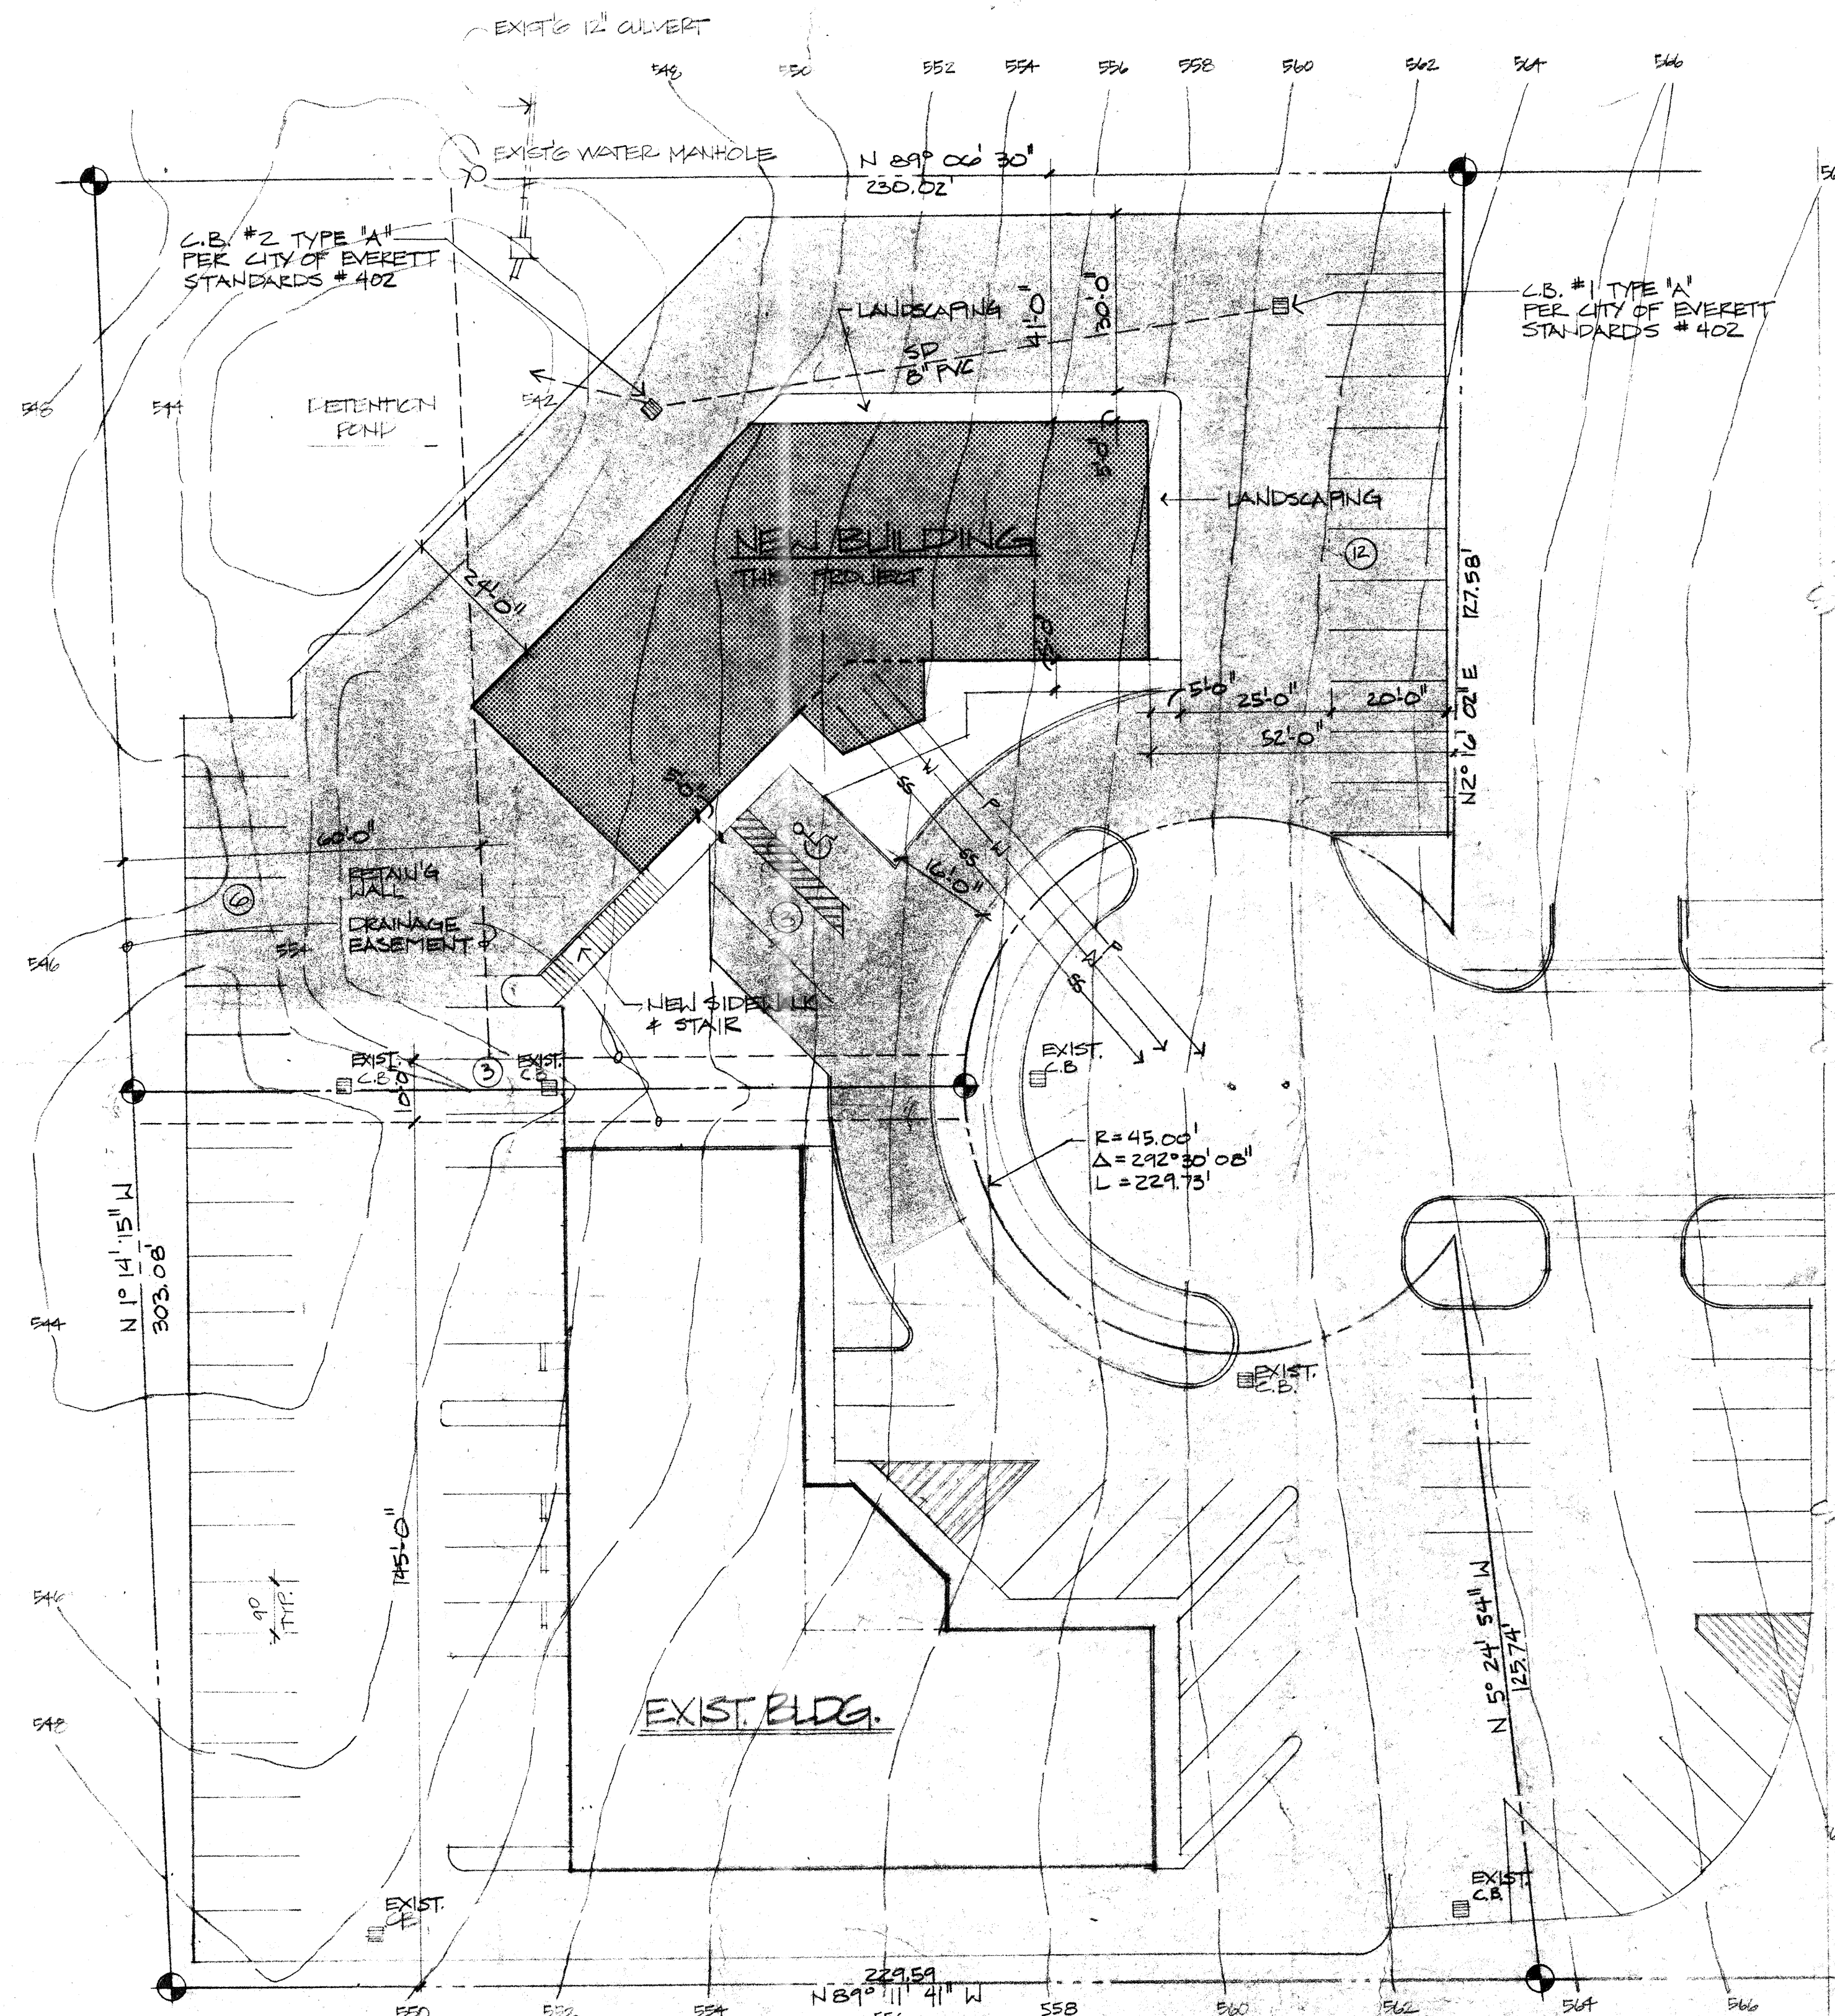

SITE PLAN

1" = 20'

SPECIAL DRAINAGE NOTES:
SEE REGEL & ASSOC., INC. DWGS. (DATED 2/27/78 AS BUILT)
FOR AREA STORM DETENTION DESIGN (ARCHIT'S "B" & "D")
3" MIN. COVER REQUIRED OVER PVC PIPING


INDEX TO DRAWINGS

1	SITE PLAN, PROJECT DATA
2	FOUNDATION PLAN & DETAILS
3	LOWER FLR PLAN, DTLS & ELECT. POWER
4	MAIN FLOOR PLAN, DTLS & ELECT. POWER
5	ELEVATIONS
6	WALL SECTION
7	REFLECTED CEILING PLANS
ATCH "A"	REGEL & ASSOC., INC. DWG.
ATCH "D"	REGEL & ASSOC., INC. DWG.

LEGAL DESCRIPTION

LOT 7, SILVERLAKE PROFESSIONAL CENTER, ACCORDING TO THE PLAT THEREOF RECORDED IN VOLUME 37 OF PLATS, PAGE 118, RECORDS OF SNOHOMISH COUNTY WASHINGTON.
EXCEPT THE SOUTH 150.10 FEET AS MEASURED ALONG THE WEST LINE THEREOF.

VICINITY MAP

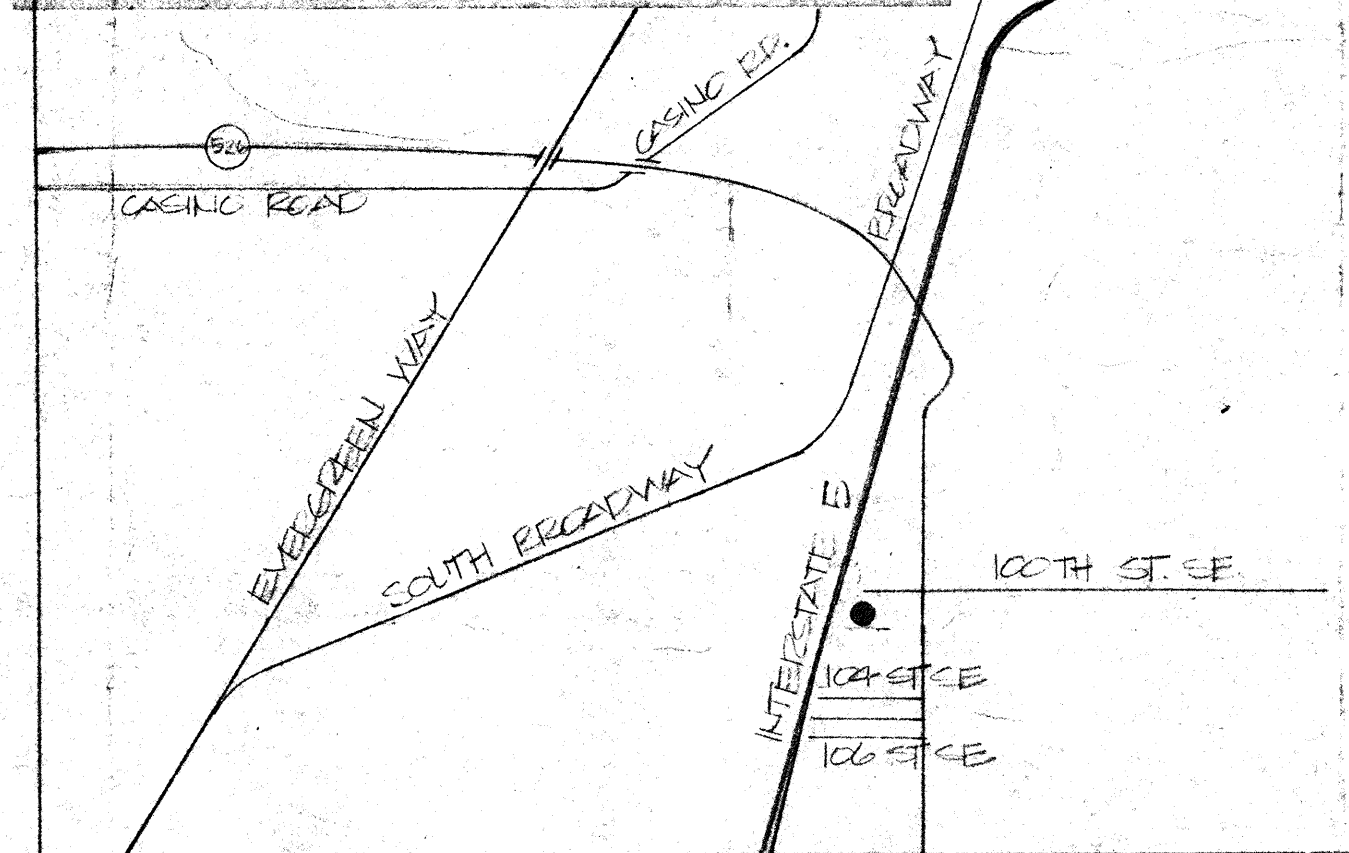

CODE DATA

BUILDING CODE	IRC 1992 EDITION
ZONING	C-2 W/COMBAT
SEISMIC ZONE	3
OCCUPANCY	B-2
CONSTRUCTION TYPE	VII
SITE AREA	
PARKING SPACES	49 EXIST. 26 NEW
BUILDING AREA	31,083 SF
UPPER FLR	4670 SF
LOWER FLR	4670 SF
TOTAL	9340 SF

OFFICE & WAREHOUSE BUILDING FOR
PUGET SOUND SERVICE CORPORATION

FINLEY/
ARCHITECTS
AIA, PS.

1812 Hewitt Ave.
P.O. Box 1008
Everett, WA 98206
258-8471

Revisions:

Job No.:

Drawn by: MHT/MS






Checked:

Date: 7-23-87

Sheet contents:

SITE PLAN

Sheet number:

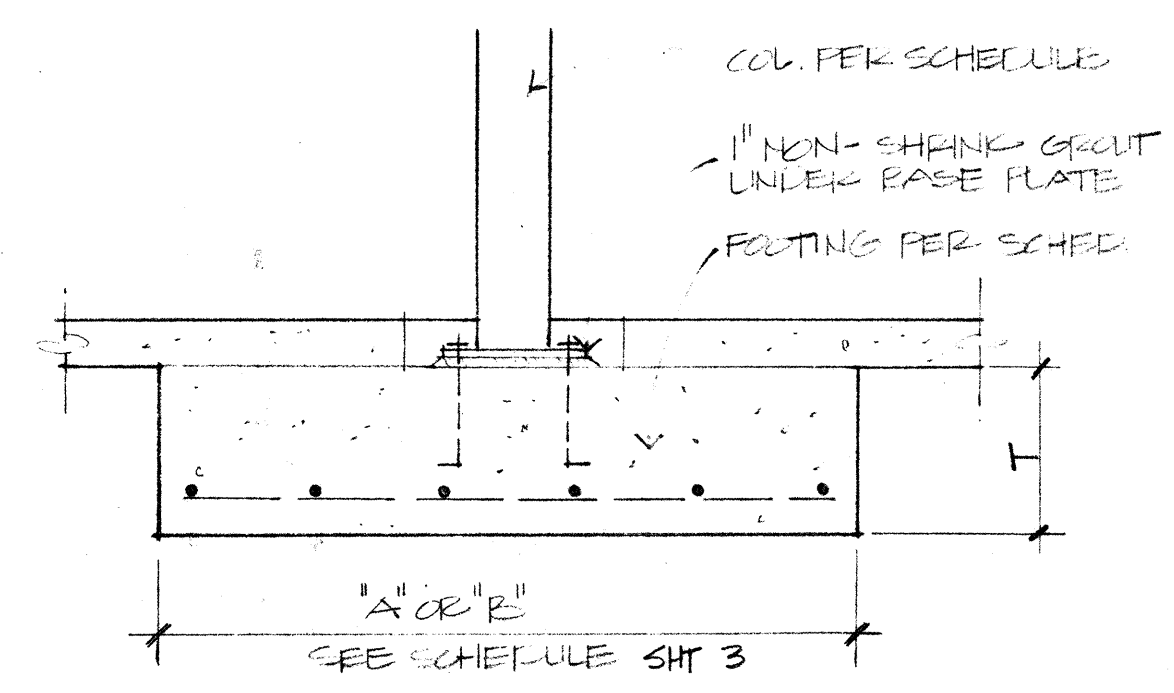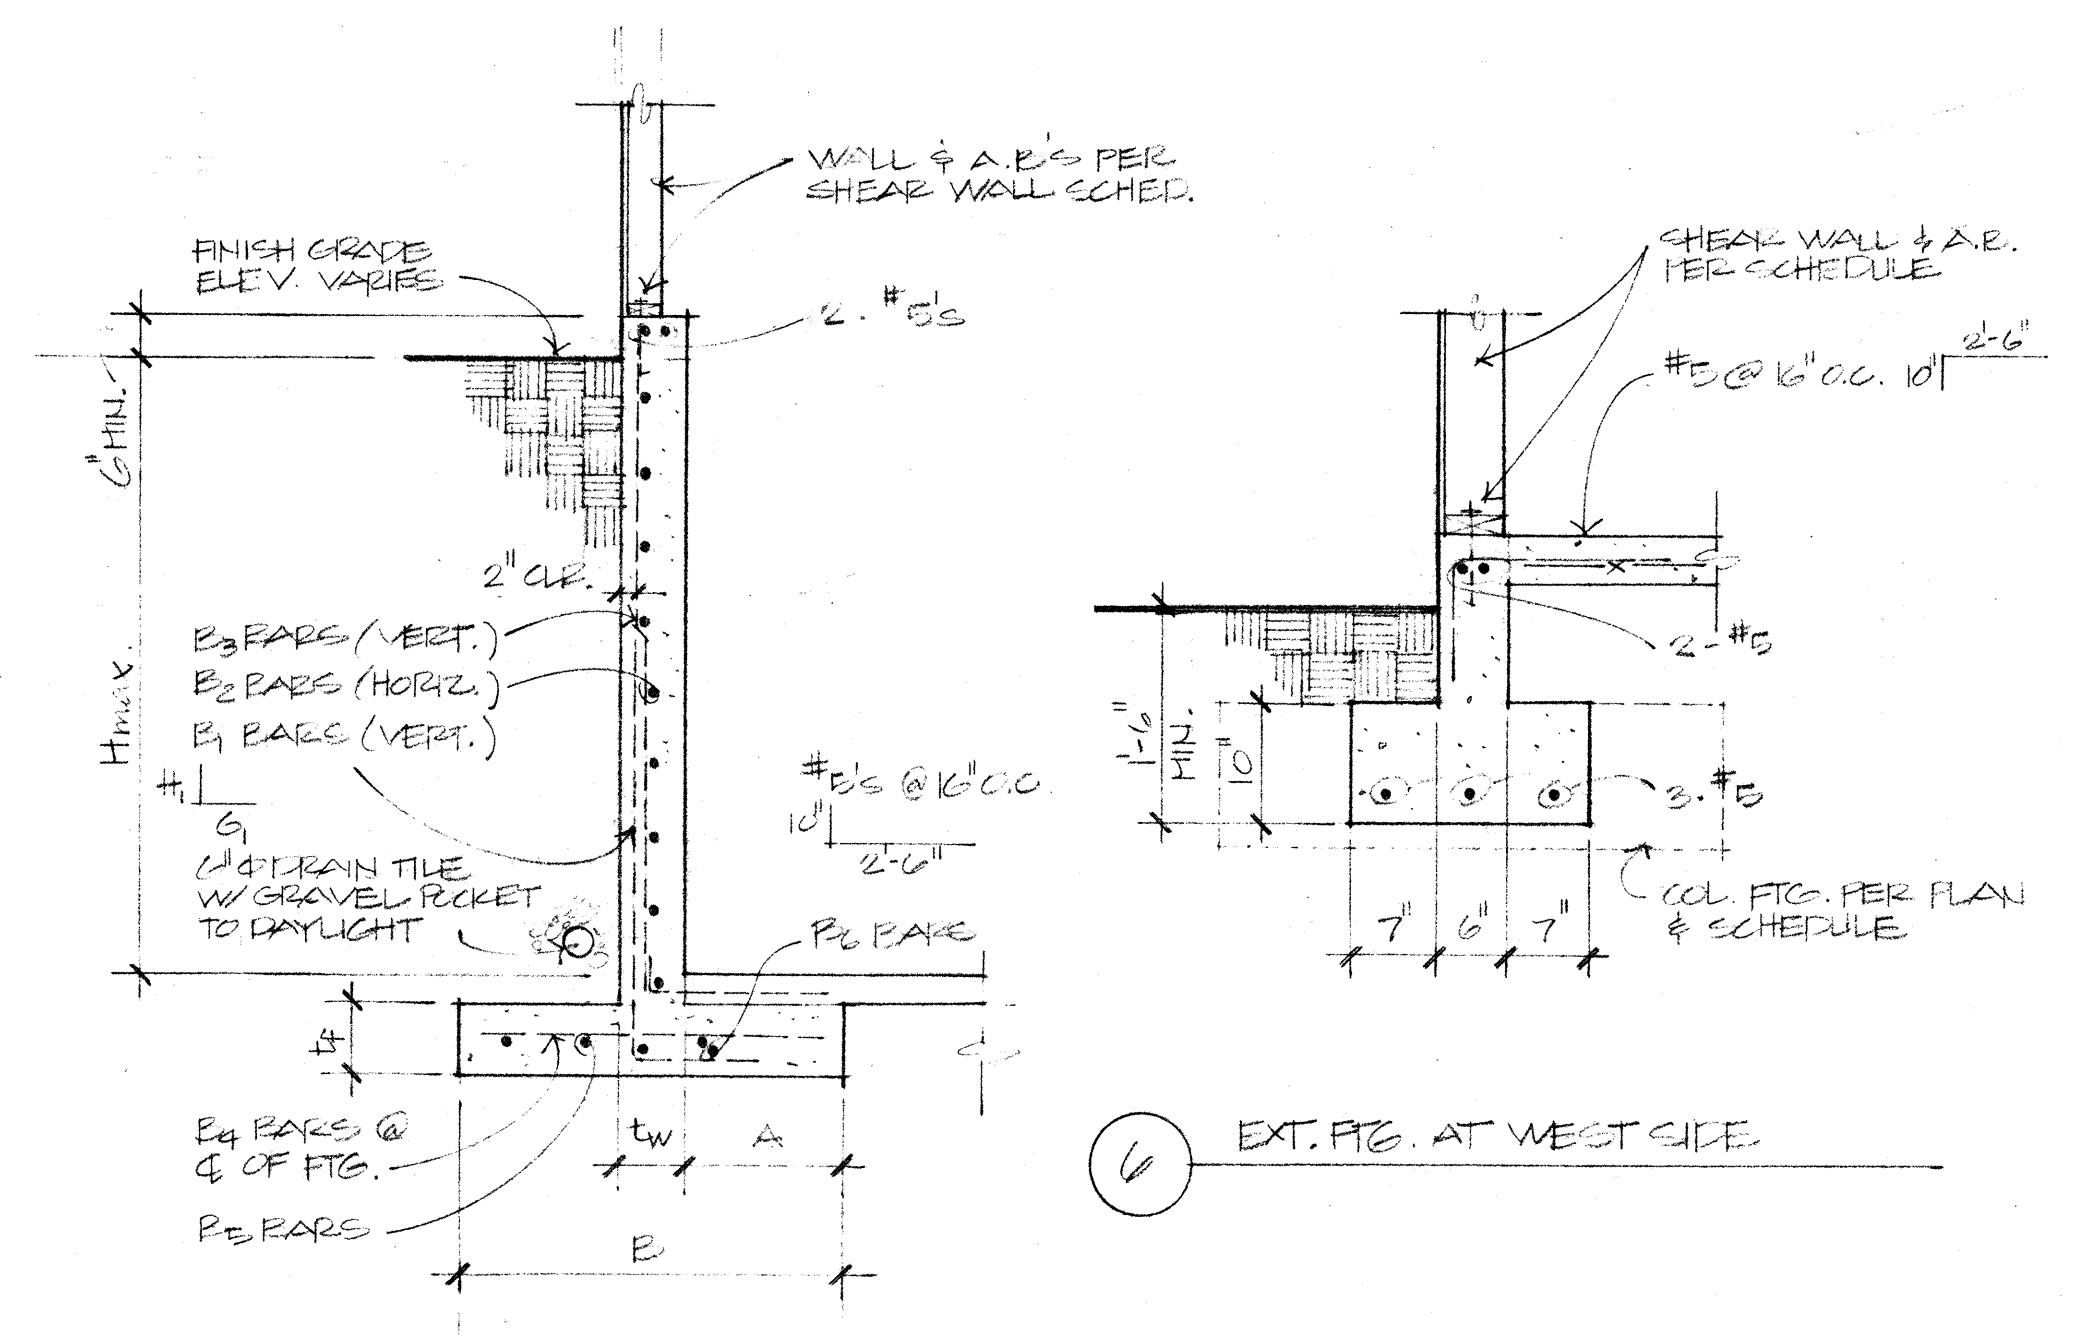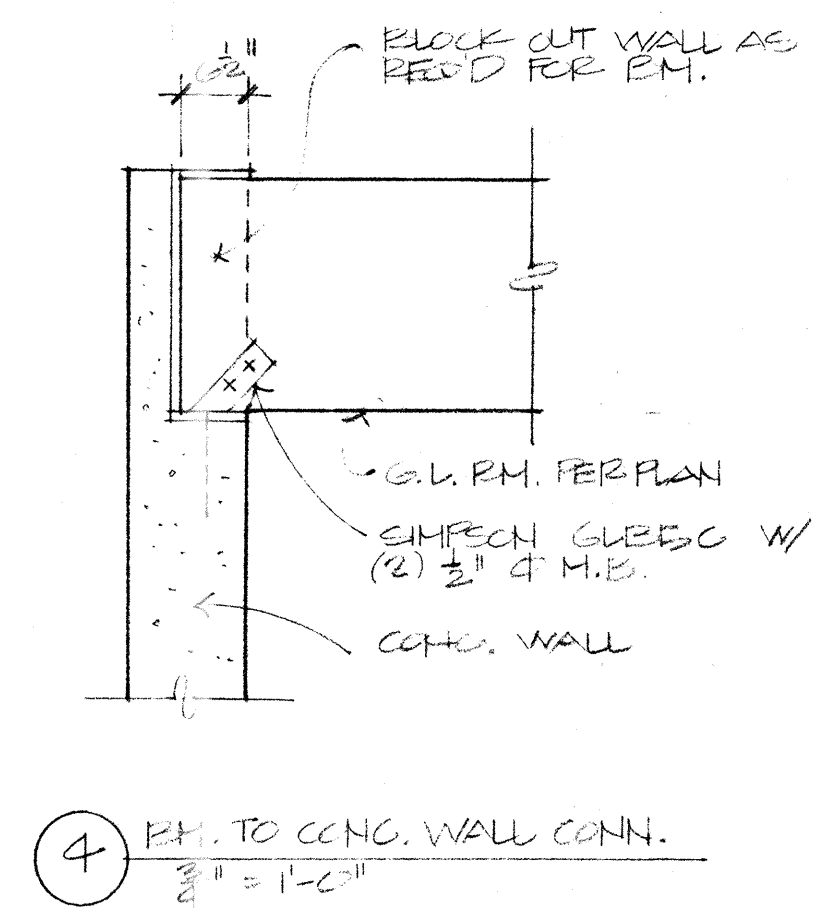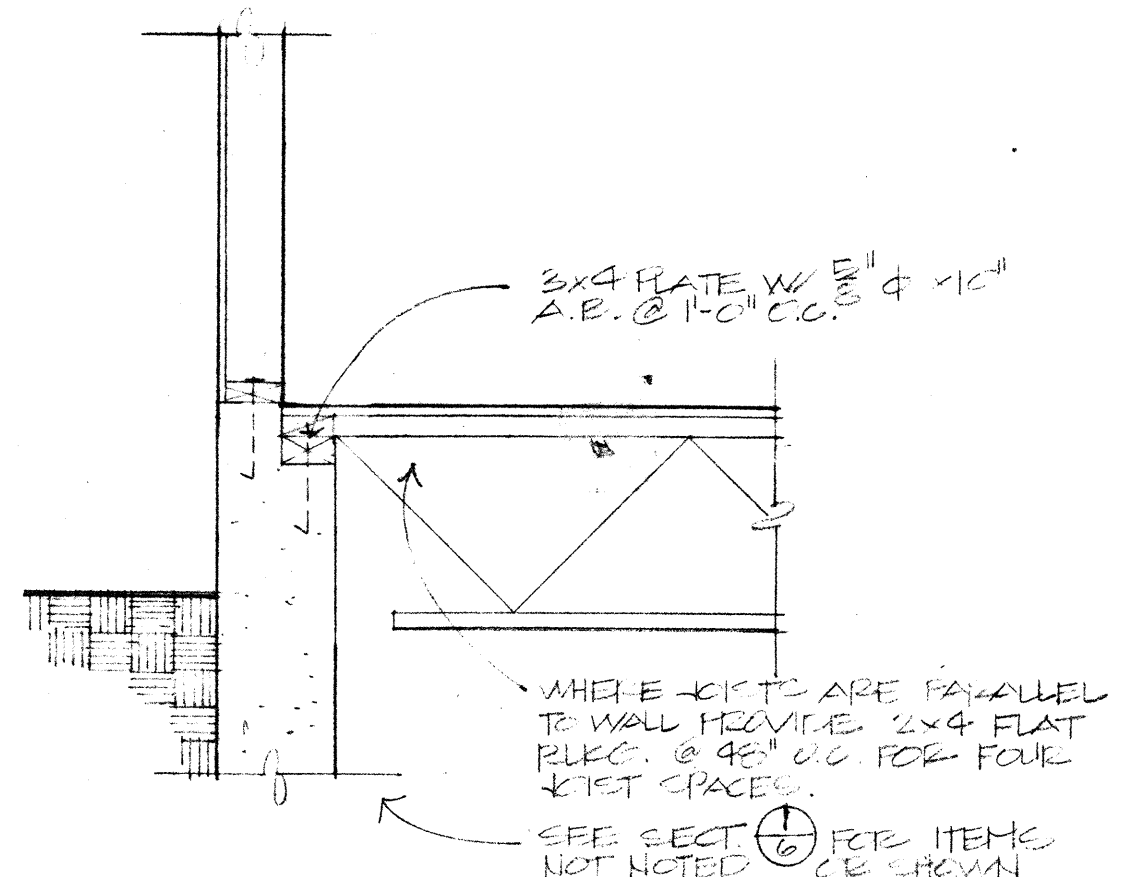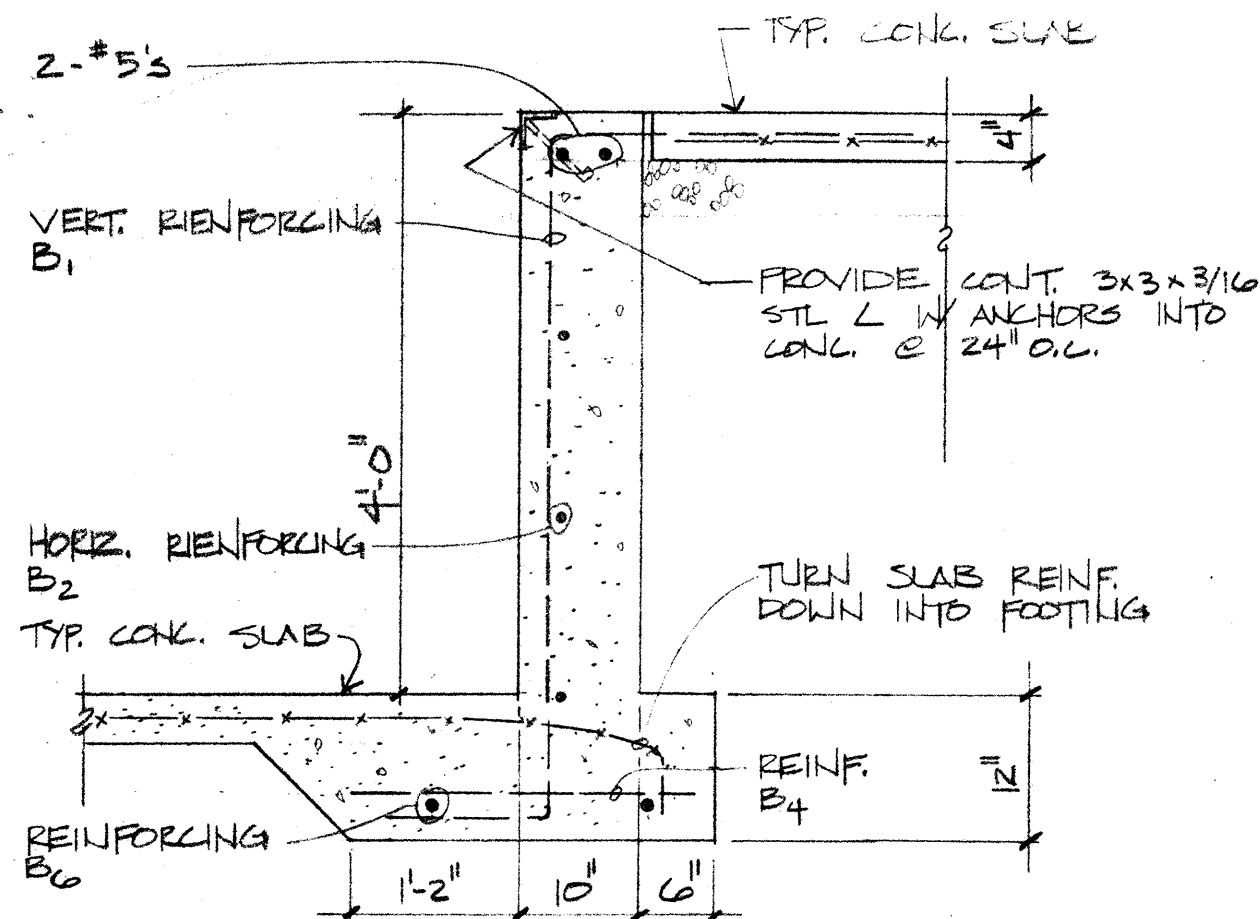


2 BASEMENT WALL SECTION (SOUTH WALL & NORTH WALL OF NORTH WING)

5 TYP. RETAINING WALL SECTION NO SCALE

6 EXT. FIG. AT WEST SIDE

RETAINING WALL SCHEDULE									
DIMENSIONS	Hmax	2'-0"	4'-0"	6'-0"	8'-0"	10'-0"	12'-0"	14'-0"	16'-0"
	A	0'-8"	1'-0"	1'-6"	2'-0"	2'-6"	3'-0"	3'-6"	4'-0"
	B	2'-0"	3'-0"	4'-0"	5'-0"	6'-0"	7'-0"	8'-0"	9'-0"
	tp	0'-10"	0'-10"	0'-10"	0'-10"	10"	12"	12"	15"
REINFORCING	tw	0'-8"	0'-8"	0'-8"	0'-8"	10"	12"	12"	15"
	B1	#5@15	#5@15	#5@15	#5@12	#5@12	#5@8	#6@8	#7@6
	H1	*	*	*	6'-0"	6'-0"	8'-0"	8'-0"	8'-0"
	G1	1'-0"	1'-3"	1'-3"	1'-3"	2'-0"	2'-0"	2'-0"	2'-0"
REMARKS	B2	#5@15	#5@15	#5@15	#5@11	#5@11	#5@8	#5@8	#5@8
	B3	-	-	-	#5@15	#5@11	#5@8	#5@8	#5@8
	B4	#4@9	#4@9	#4@9	#5@9	#5@9	#5@9	#6@9	#6@9
	B5	#4@9	#4@9	#4@9	#5@9	#5@9	#6@9	#6@9	#6@9
REMARKS	B6	2-#4	2-#4	2-#4	2-#4	2-#4	2-#4	2-#4	2-#4

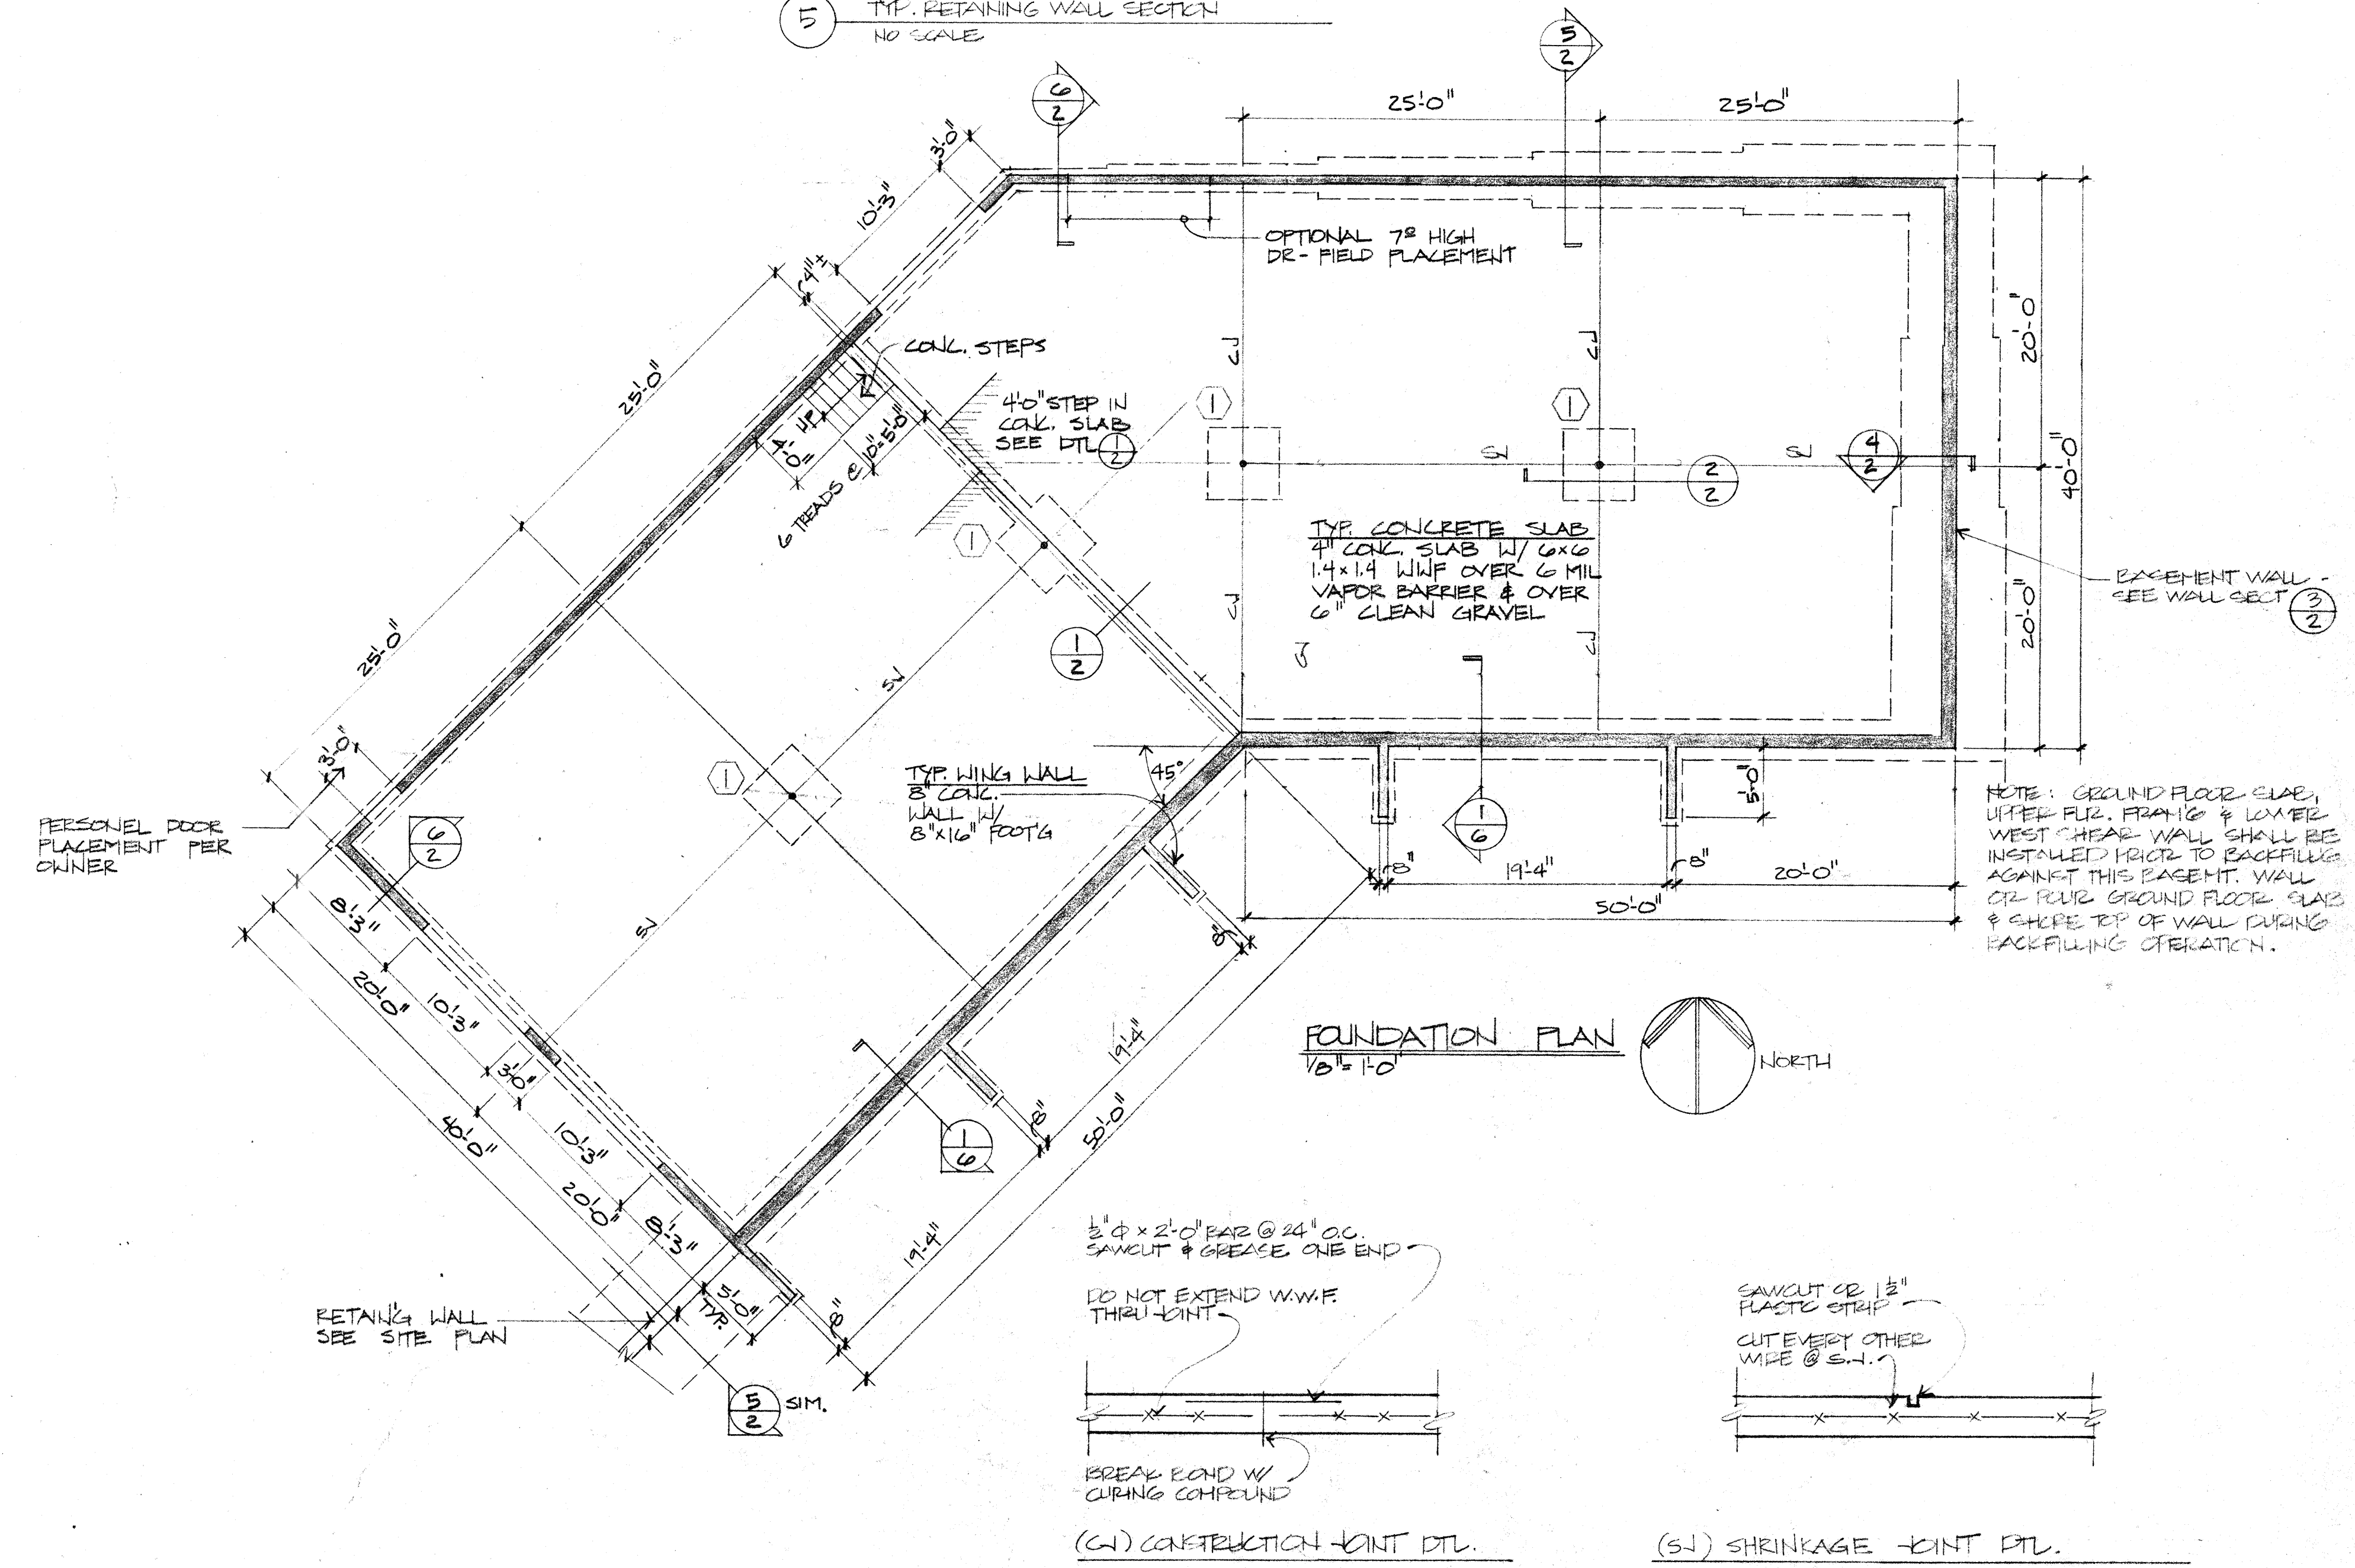

OFFICE & WAREHOUSE BUILDING FOR
PUGET SOUND SERVICE CORPORATION

FINLEY/
ARCHITECTS
AIA, PS.

1812 Hewitt Ave.
P.O. Box 1008
Everett, WA 98206
258-8471

Revisions:

Job No.:




Drawn by:
LH/MJS

Checked:

Date:
7/28/87

Sheet contents:
FOUNDATION PLAN

Sheet number:

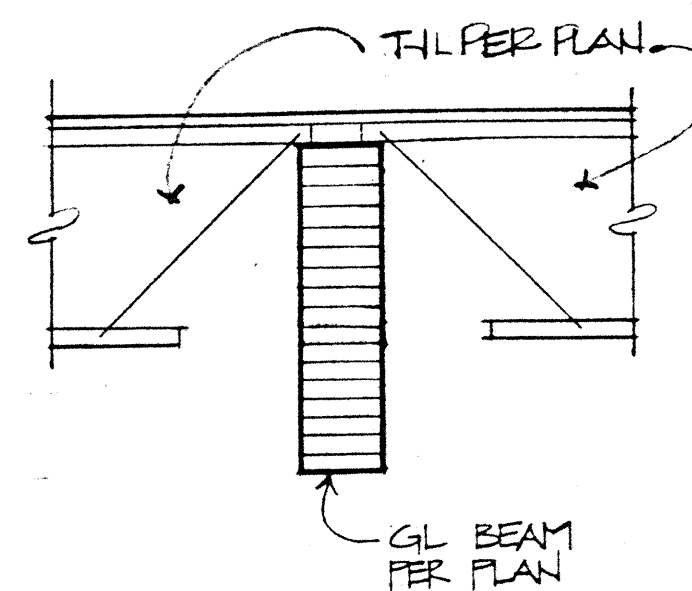
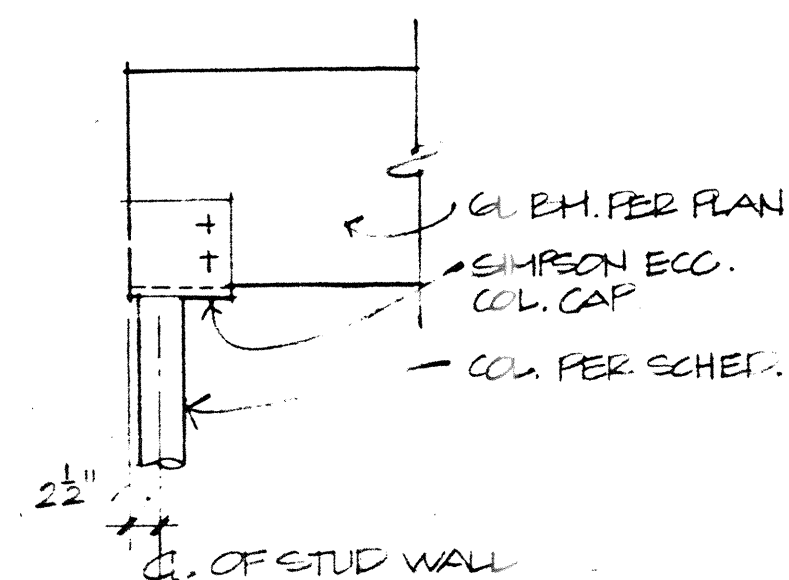
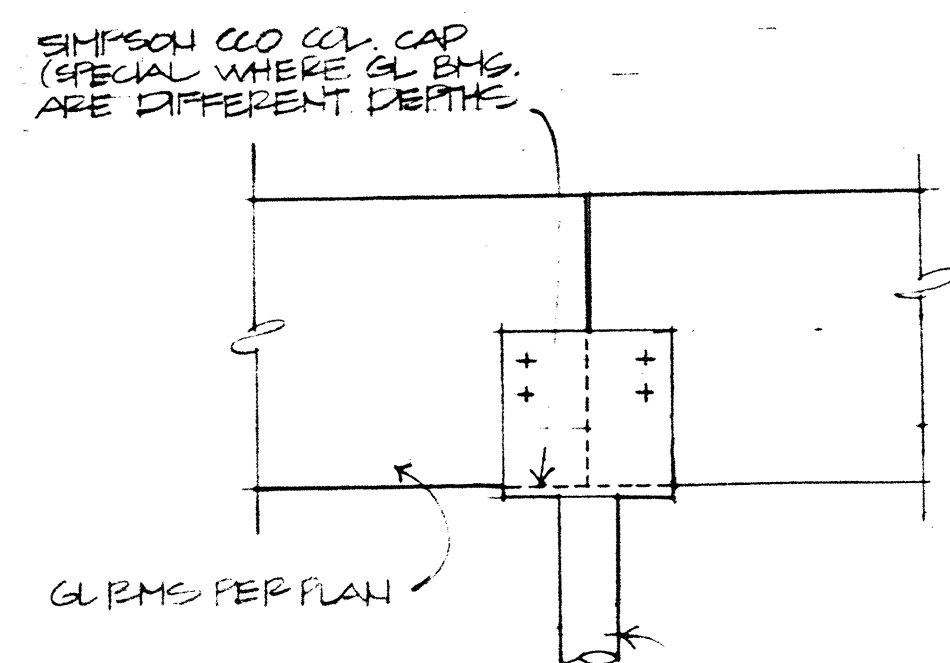


COL. PER SCHEDULE -

2. P.H. TO CGL. CONN. - ECCENTRIC @ CLOS. ①

① NOT USED

⑦ - KIST TO GL PM. CONN.
 $\frac{3}{4}'' = 1'-0''$

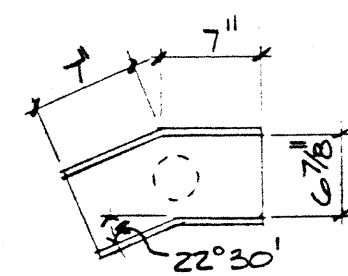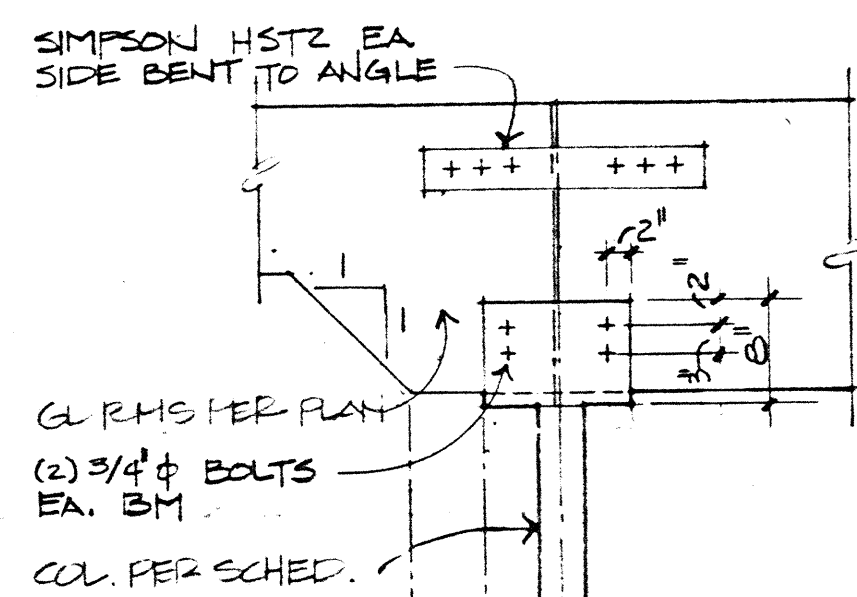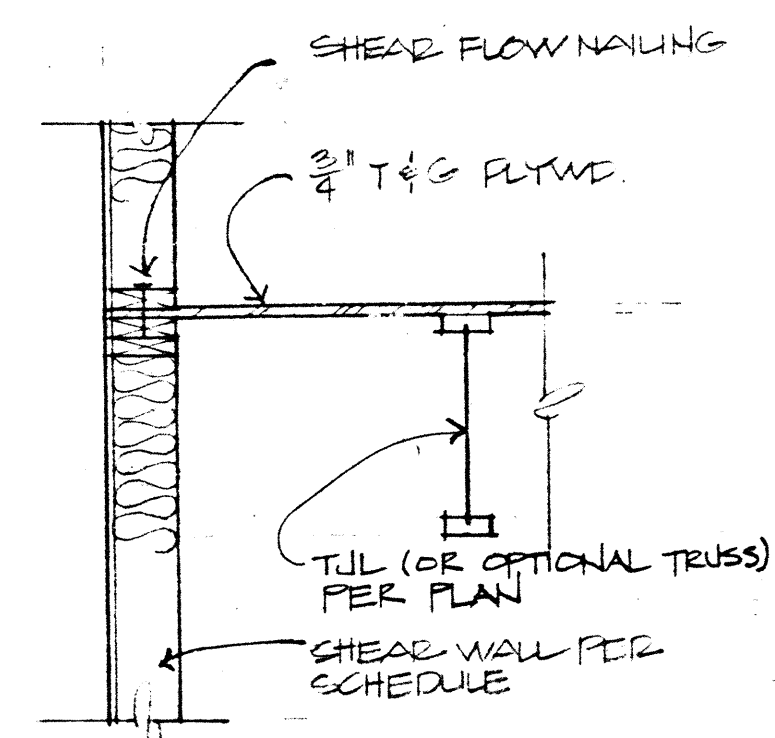



NOTE:
SIDE PLATE 1/4" THICK
BEARING PLATE 5/8" THICK
ALL WELDS TO BE
CONT 1/4" FILLET

ELEVATION

PLAN

FLR. JOIST PARALLEL TO STUD WALL
 $\frac{3}{4}'' = 1'-0''$

4 RM. TO COL. CONN
 $\frac{3}{4}'' = 1'-0''$

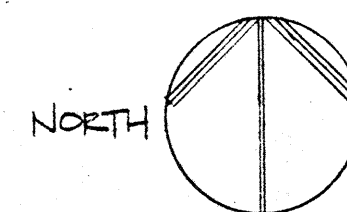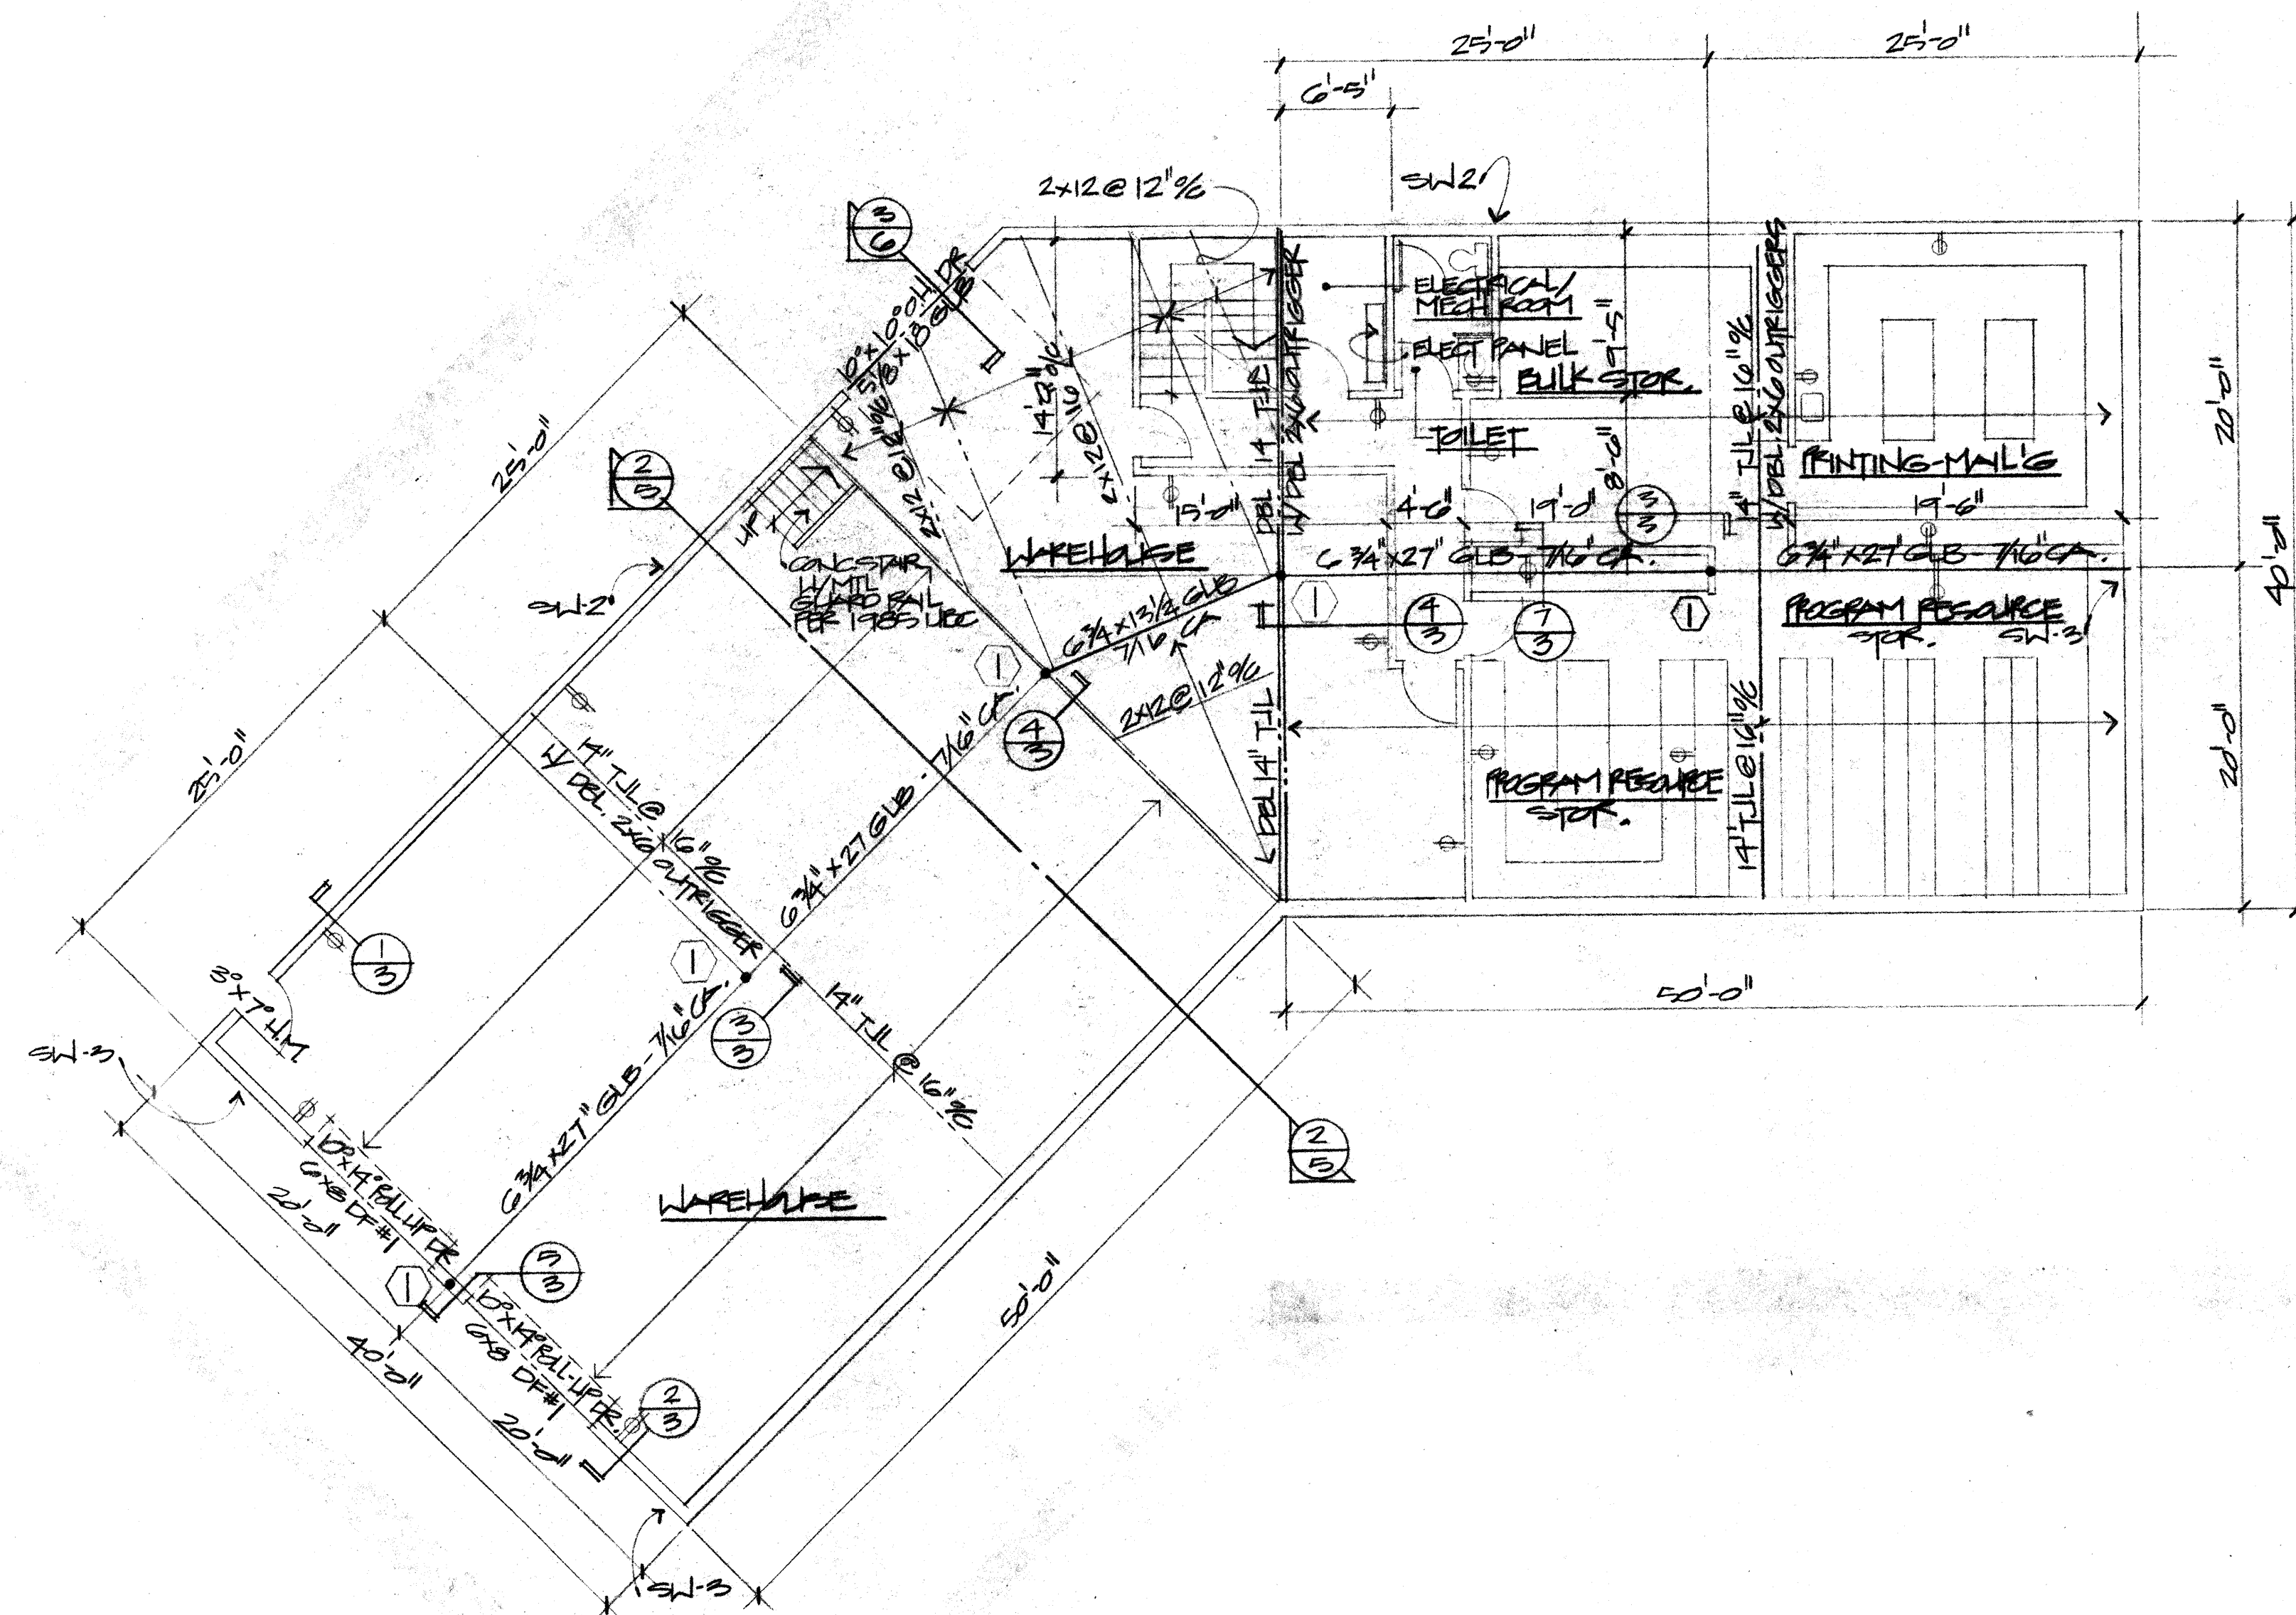[illegible]

LOWER FLOOR PLAN
1/8" = 1'-0"

**OFFICE & WAREHOUSE BUILDING FOR
PUGET SOUND SERVICE CORPORATION**

**FINLEY/
ARCHITECTS
AIA, PS.**

1212 Hewitt Ave.
P.O. Box 1008
Everett, WA 98206
253-6471

Revisions:

Joc No.:

Drawn by

Checked:

Date _____

Sheet contents:
OVER FIVE PLAN
W.D. CONN. SCHEDULE

Eraser number


PARTIAL FLOOR PLAN

PARTIAL FLOOR PLAN

GENERAL NOTE
INDICATED TO BE TO COMPLY
WITH STATE REGULATION FOR
OTHER USES OF THE GROUND

MAIN FLOOR PLAN

- NOTE:
1. INTERIOR DOORS
ARE 3'-0" X 6'-8" SL
TYPICAL UNLESS
OTHERWISE NOTED
2. EXTERIOR DOORS
ARE 3'-0" X 7'-0" ALL
STOREFRONT TYPICAL
UNLESS OTHERWISE
NOTED

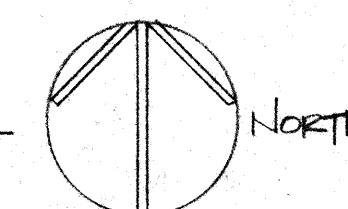

OFFICE & WAREHOUSE BUILDING FOR
PUGET SOUND SERVICE CORPORATION

**FINLEY/
ARCHITECTS
AIA, PS.**

P.O. Box 1008
Everett, WA 98206
258-6471

Revisions:



Drawn by

Checked:


Date:

Sheet contents:

Sheet number:

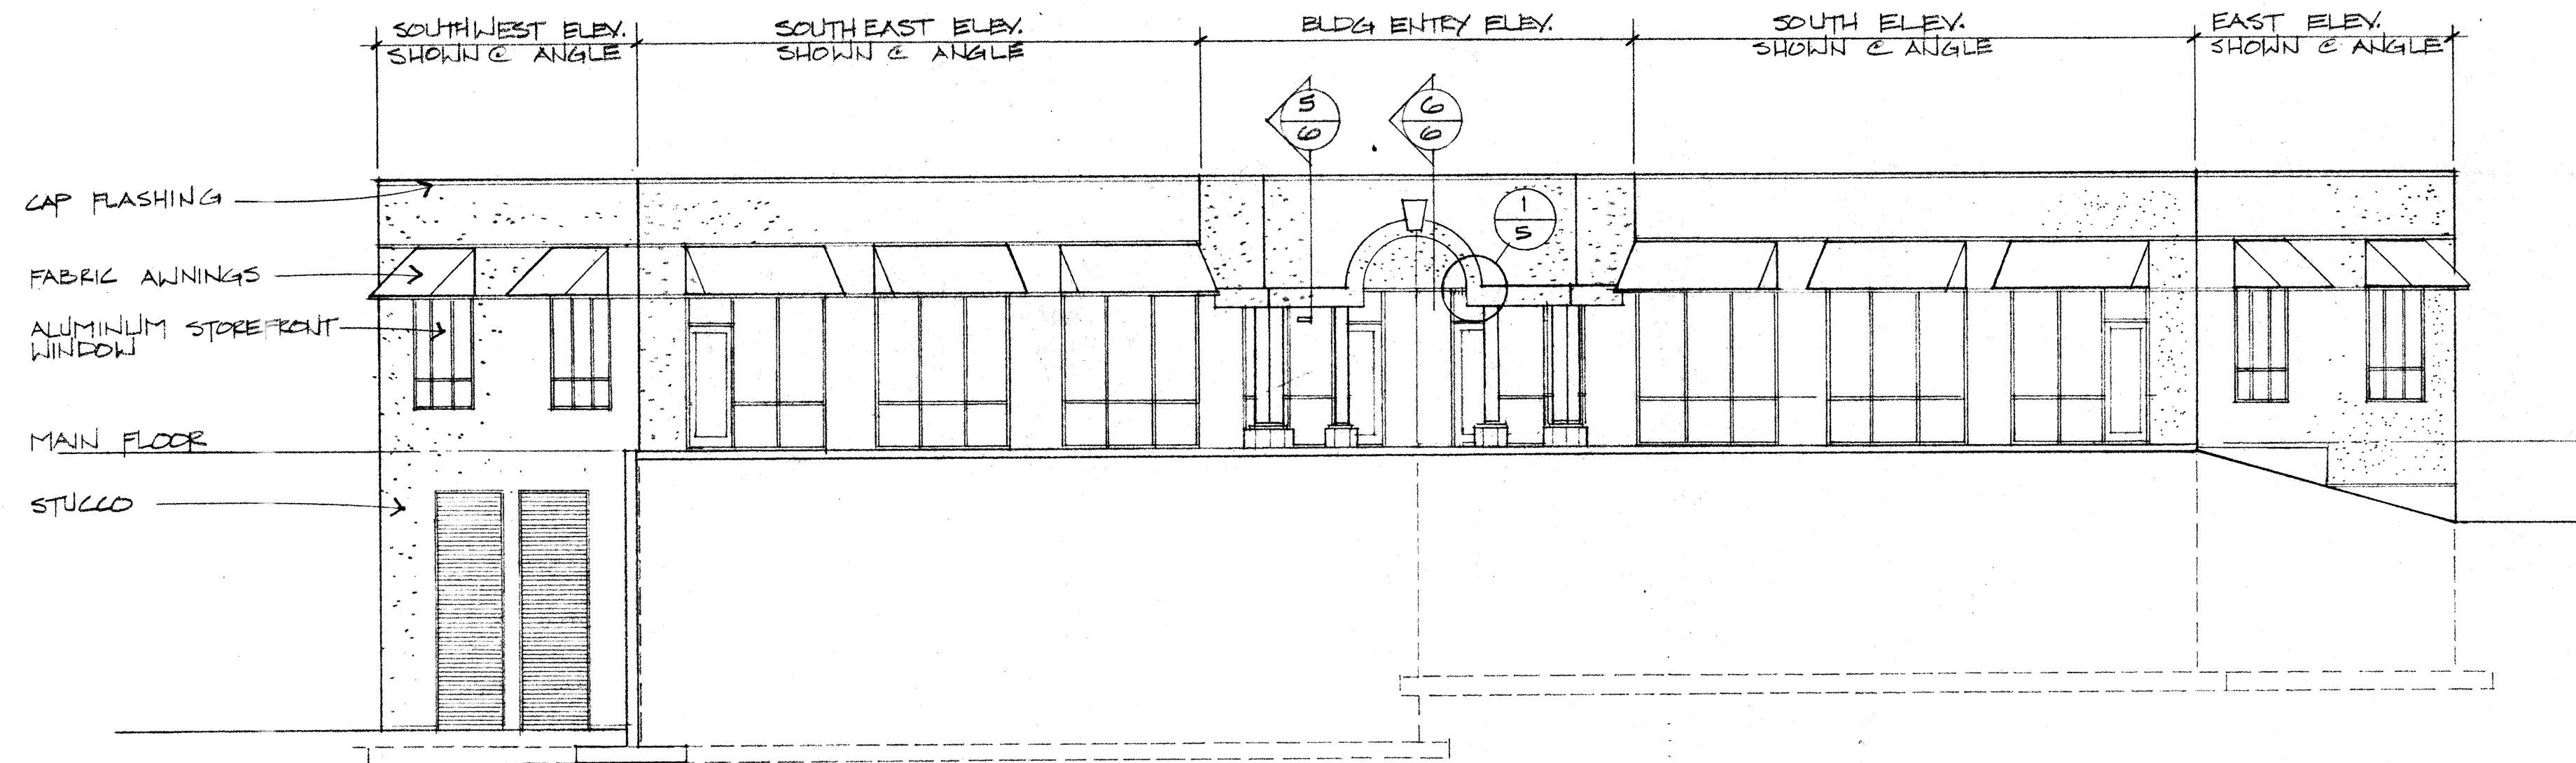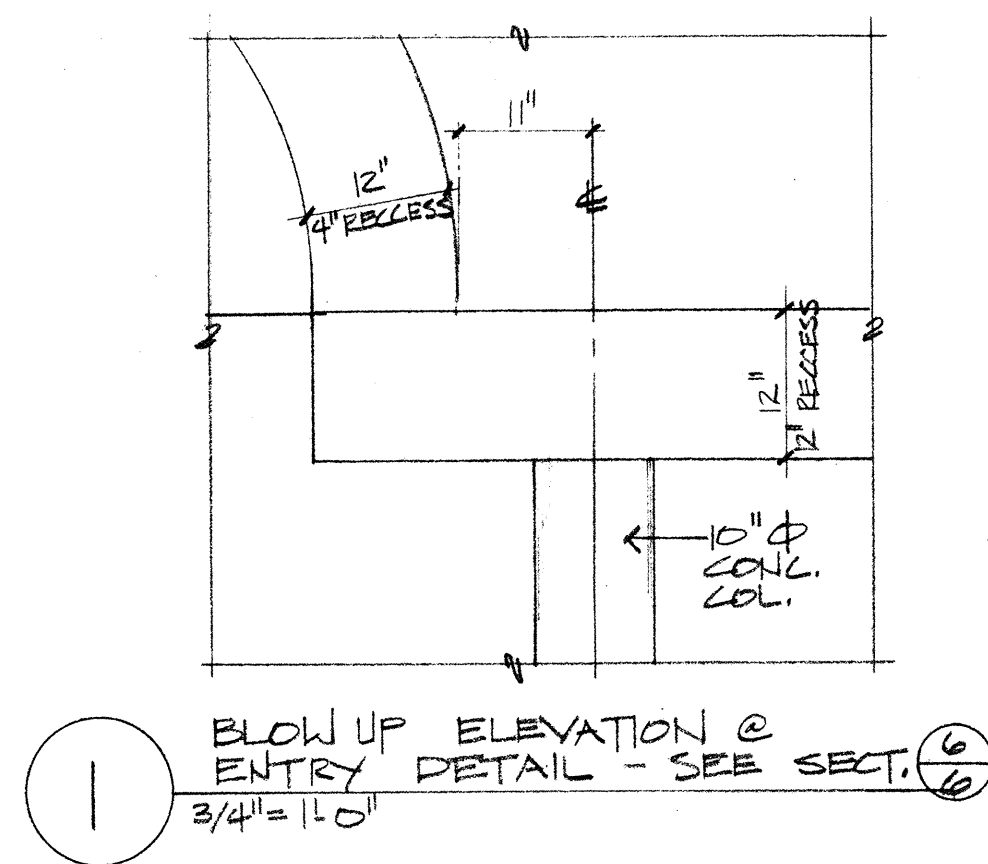


SOUTH (ENTRY) ELEVATION
1/8" = 1'-0"

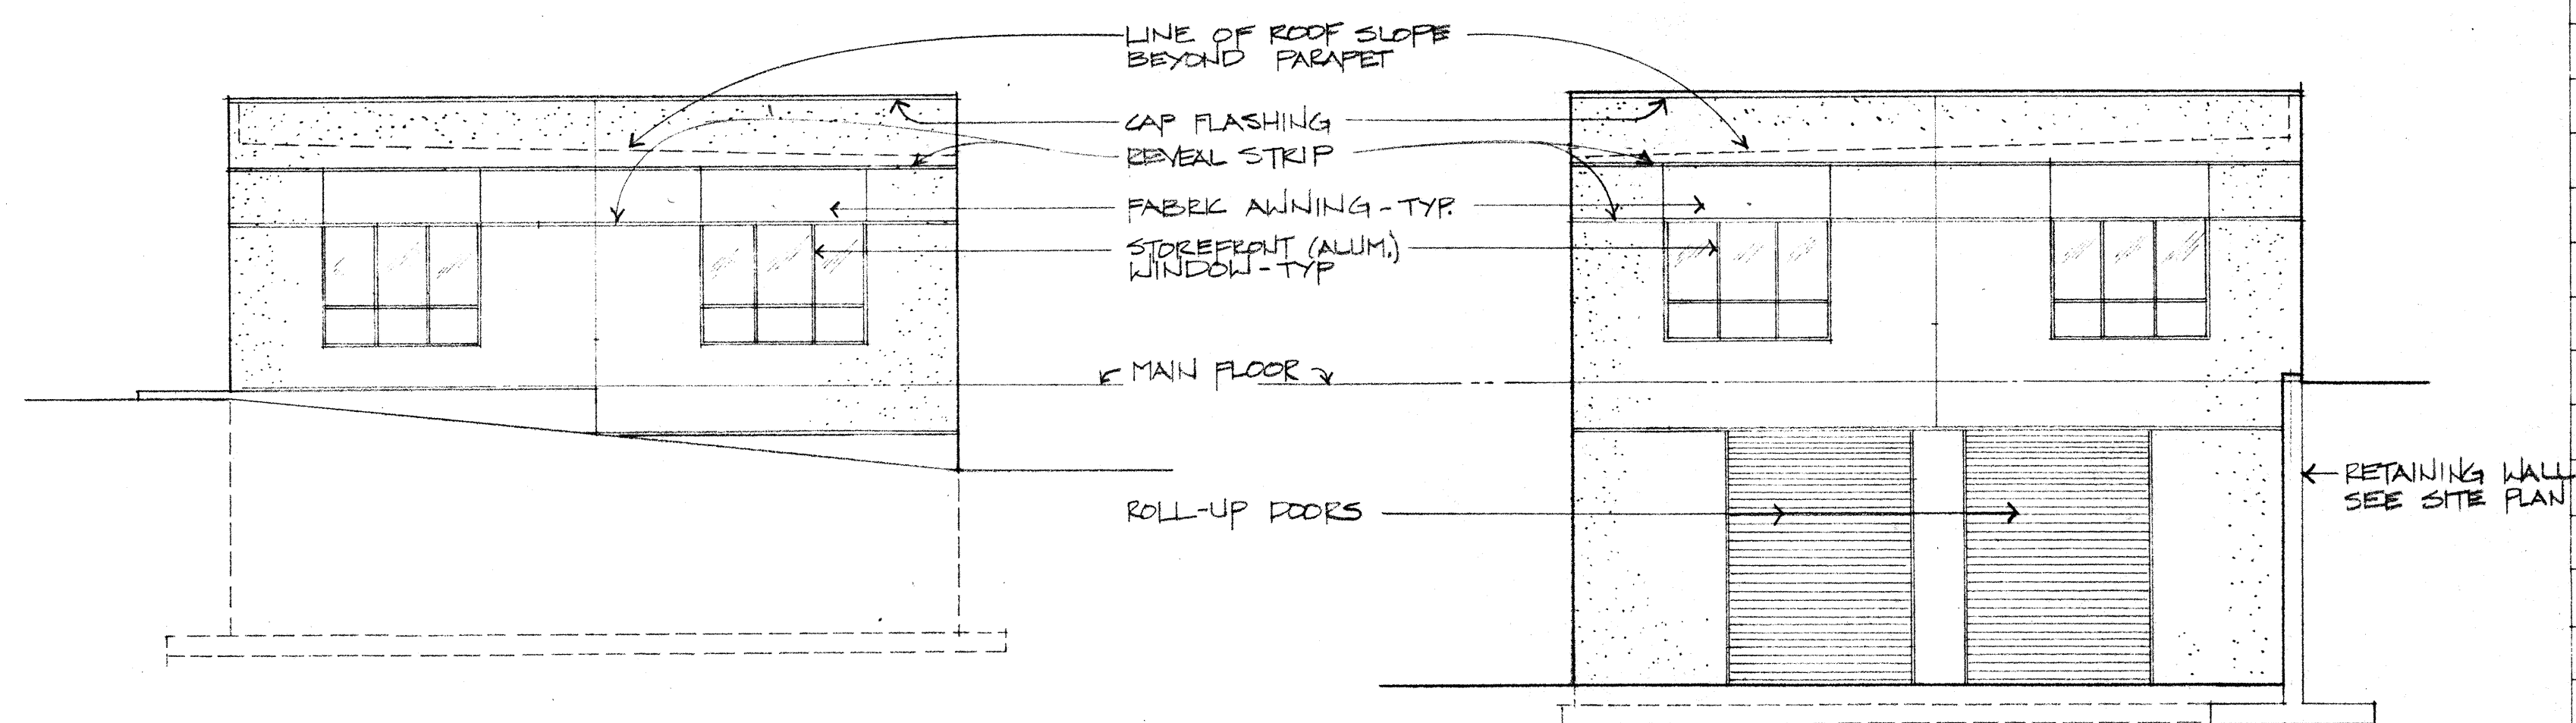


EAST ELEVATION
1/8" = 1'-0"

SOUTHWEST ELEVATION
1/8" = 1'-0"

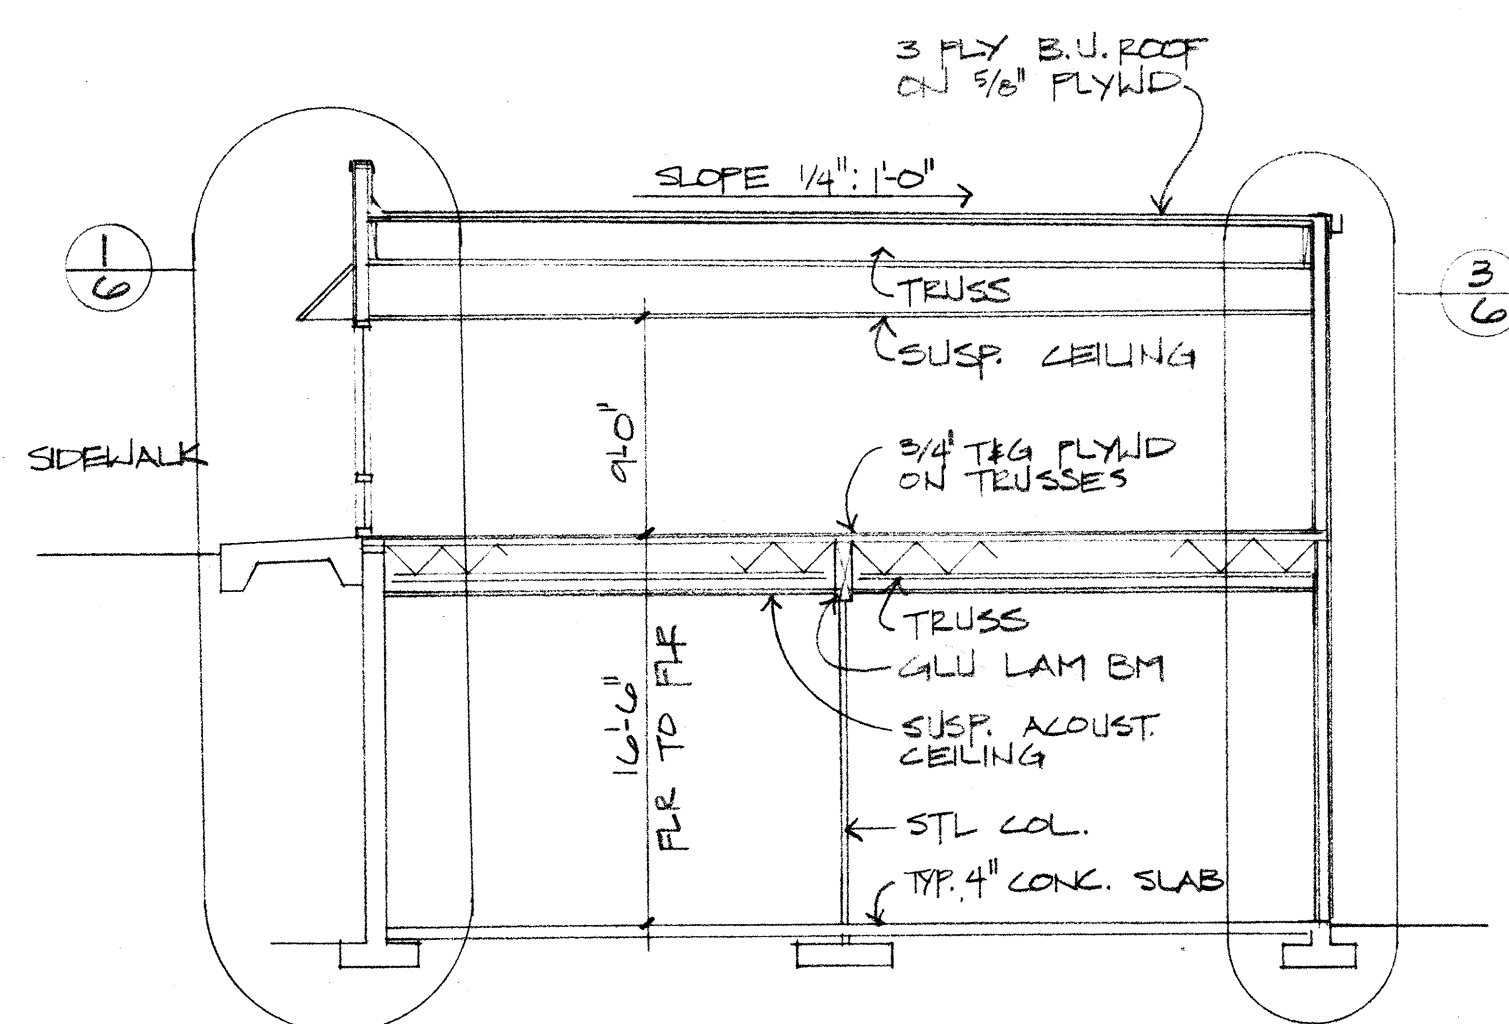

2 TYPICAL BUILDING SECTION
1/8" = 1'-0"

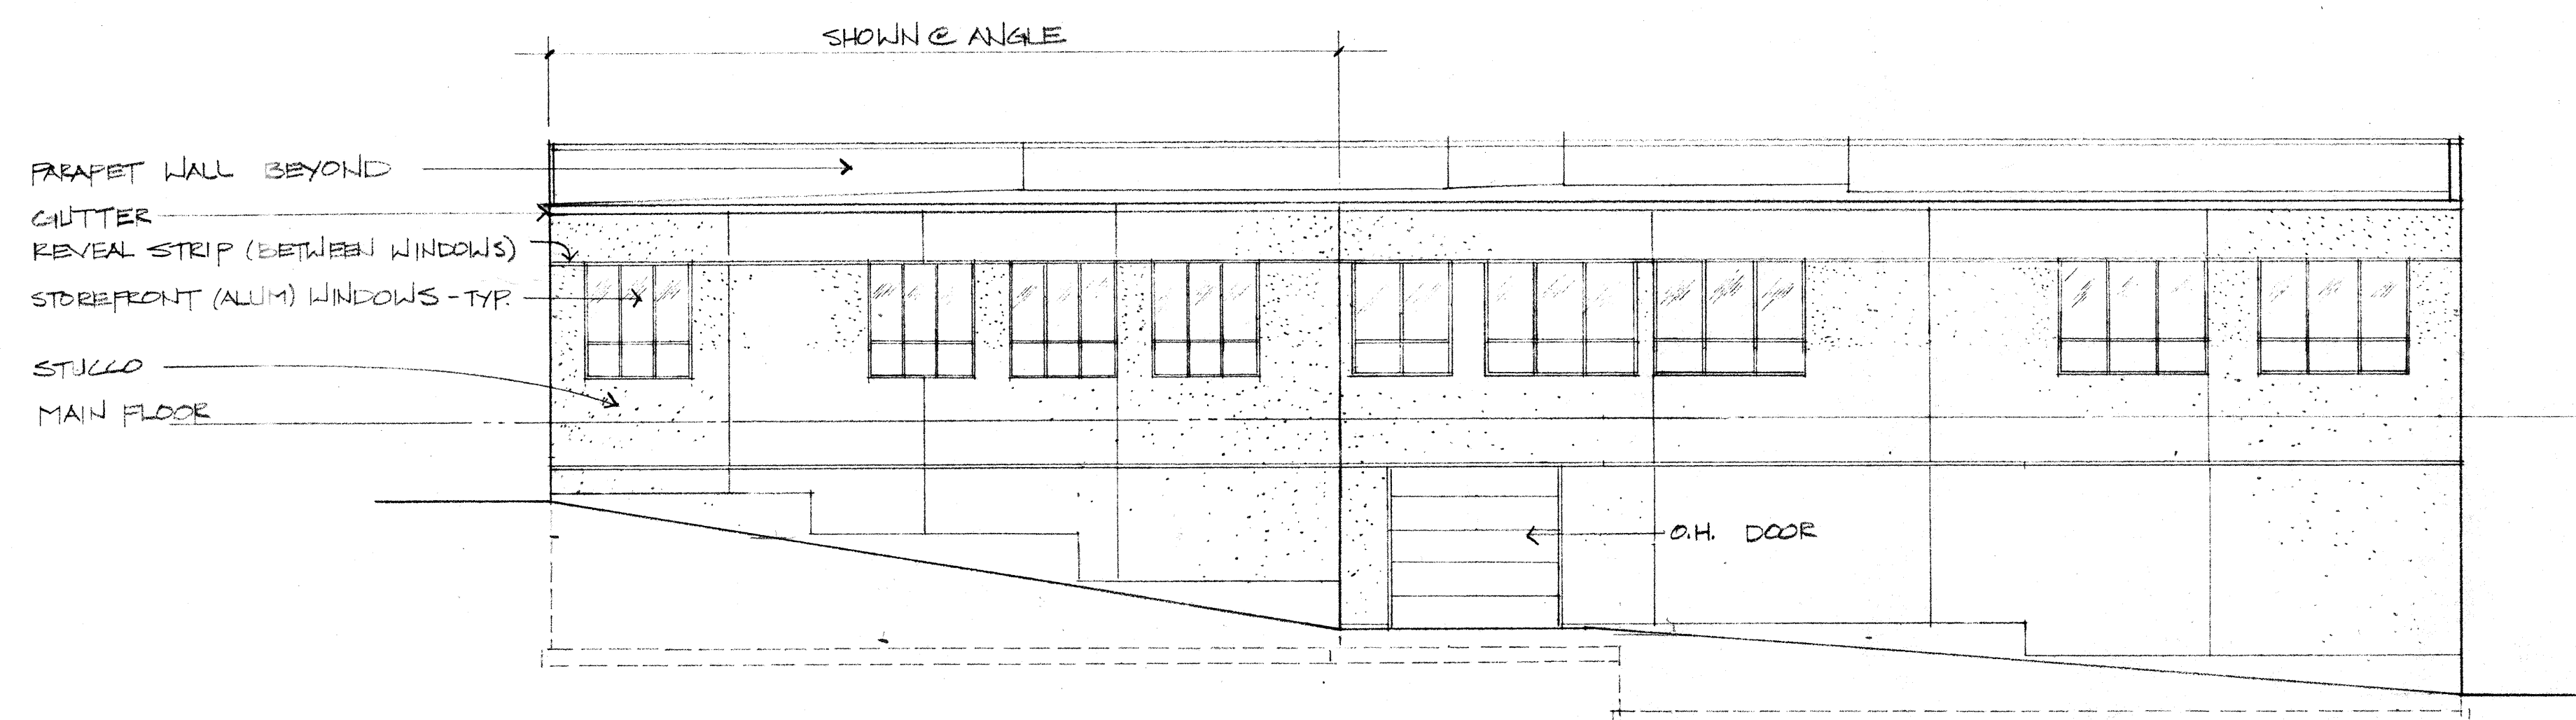

NORTH & NORTHWEST ELEVATIONS
1/8" = 1'-0"

OFFICE & WAREHOUSE BUILDING FOR
PUGET SOUND SERVICE CORPORATION

FINLEY/
ARCHITECTS
AIA, PS.

1812 Hewitt Ave.
P.O. Box 1008
Everett, WA 98206
258-8471

Revisions:

Job No.:




Drawn by:
MS

Checked:

Date:
7-23-87

Sheet contents:
EXTERIOR ELEVATIONS

Sheet number:

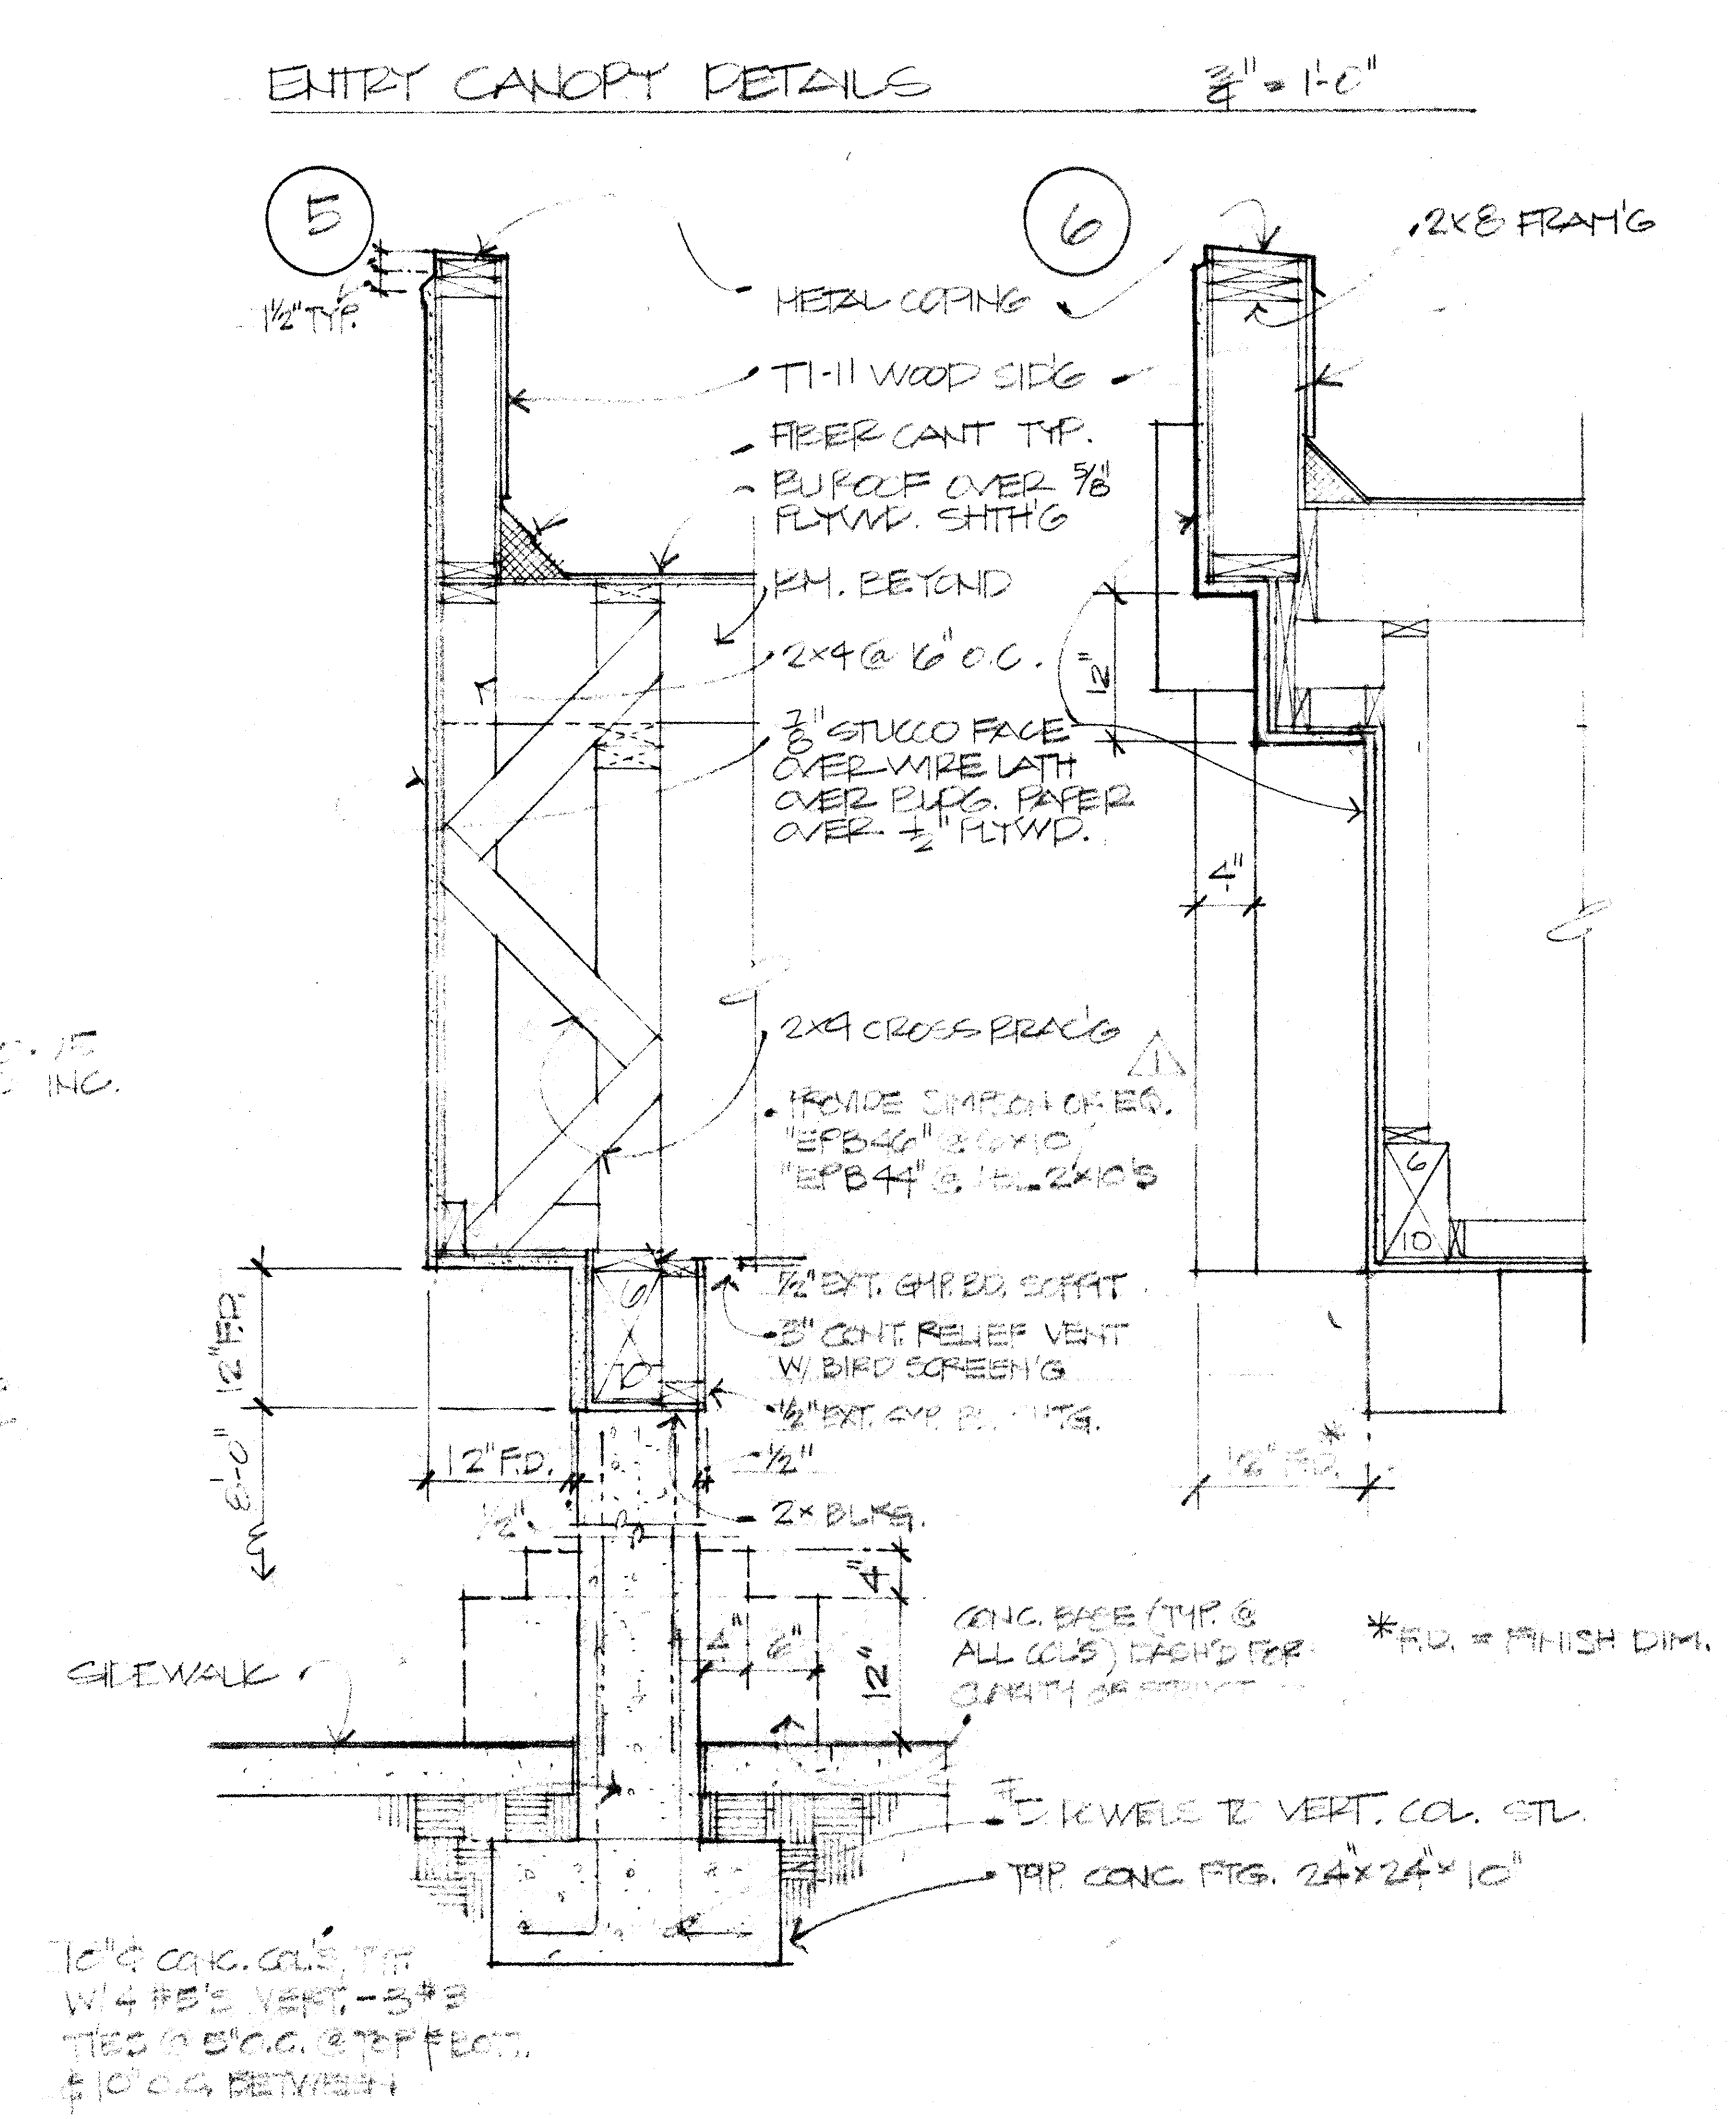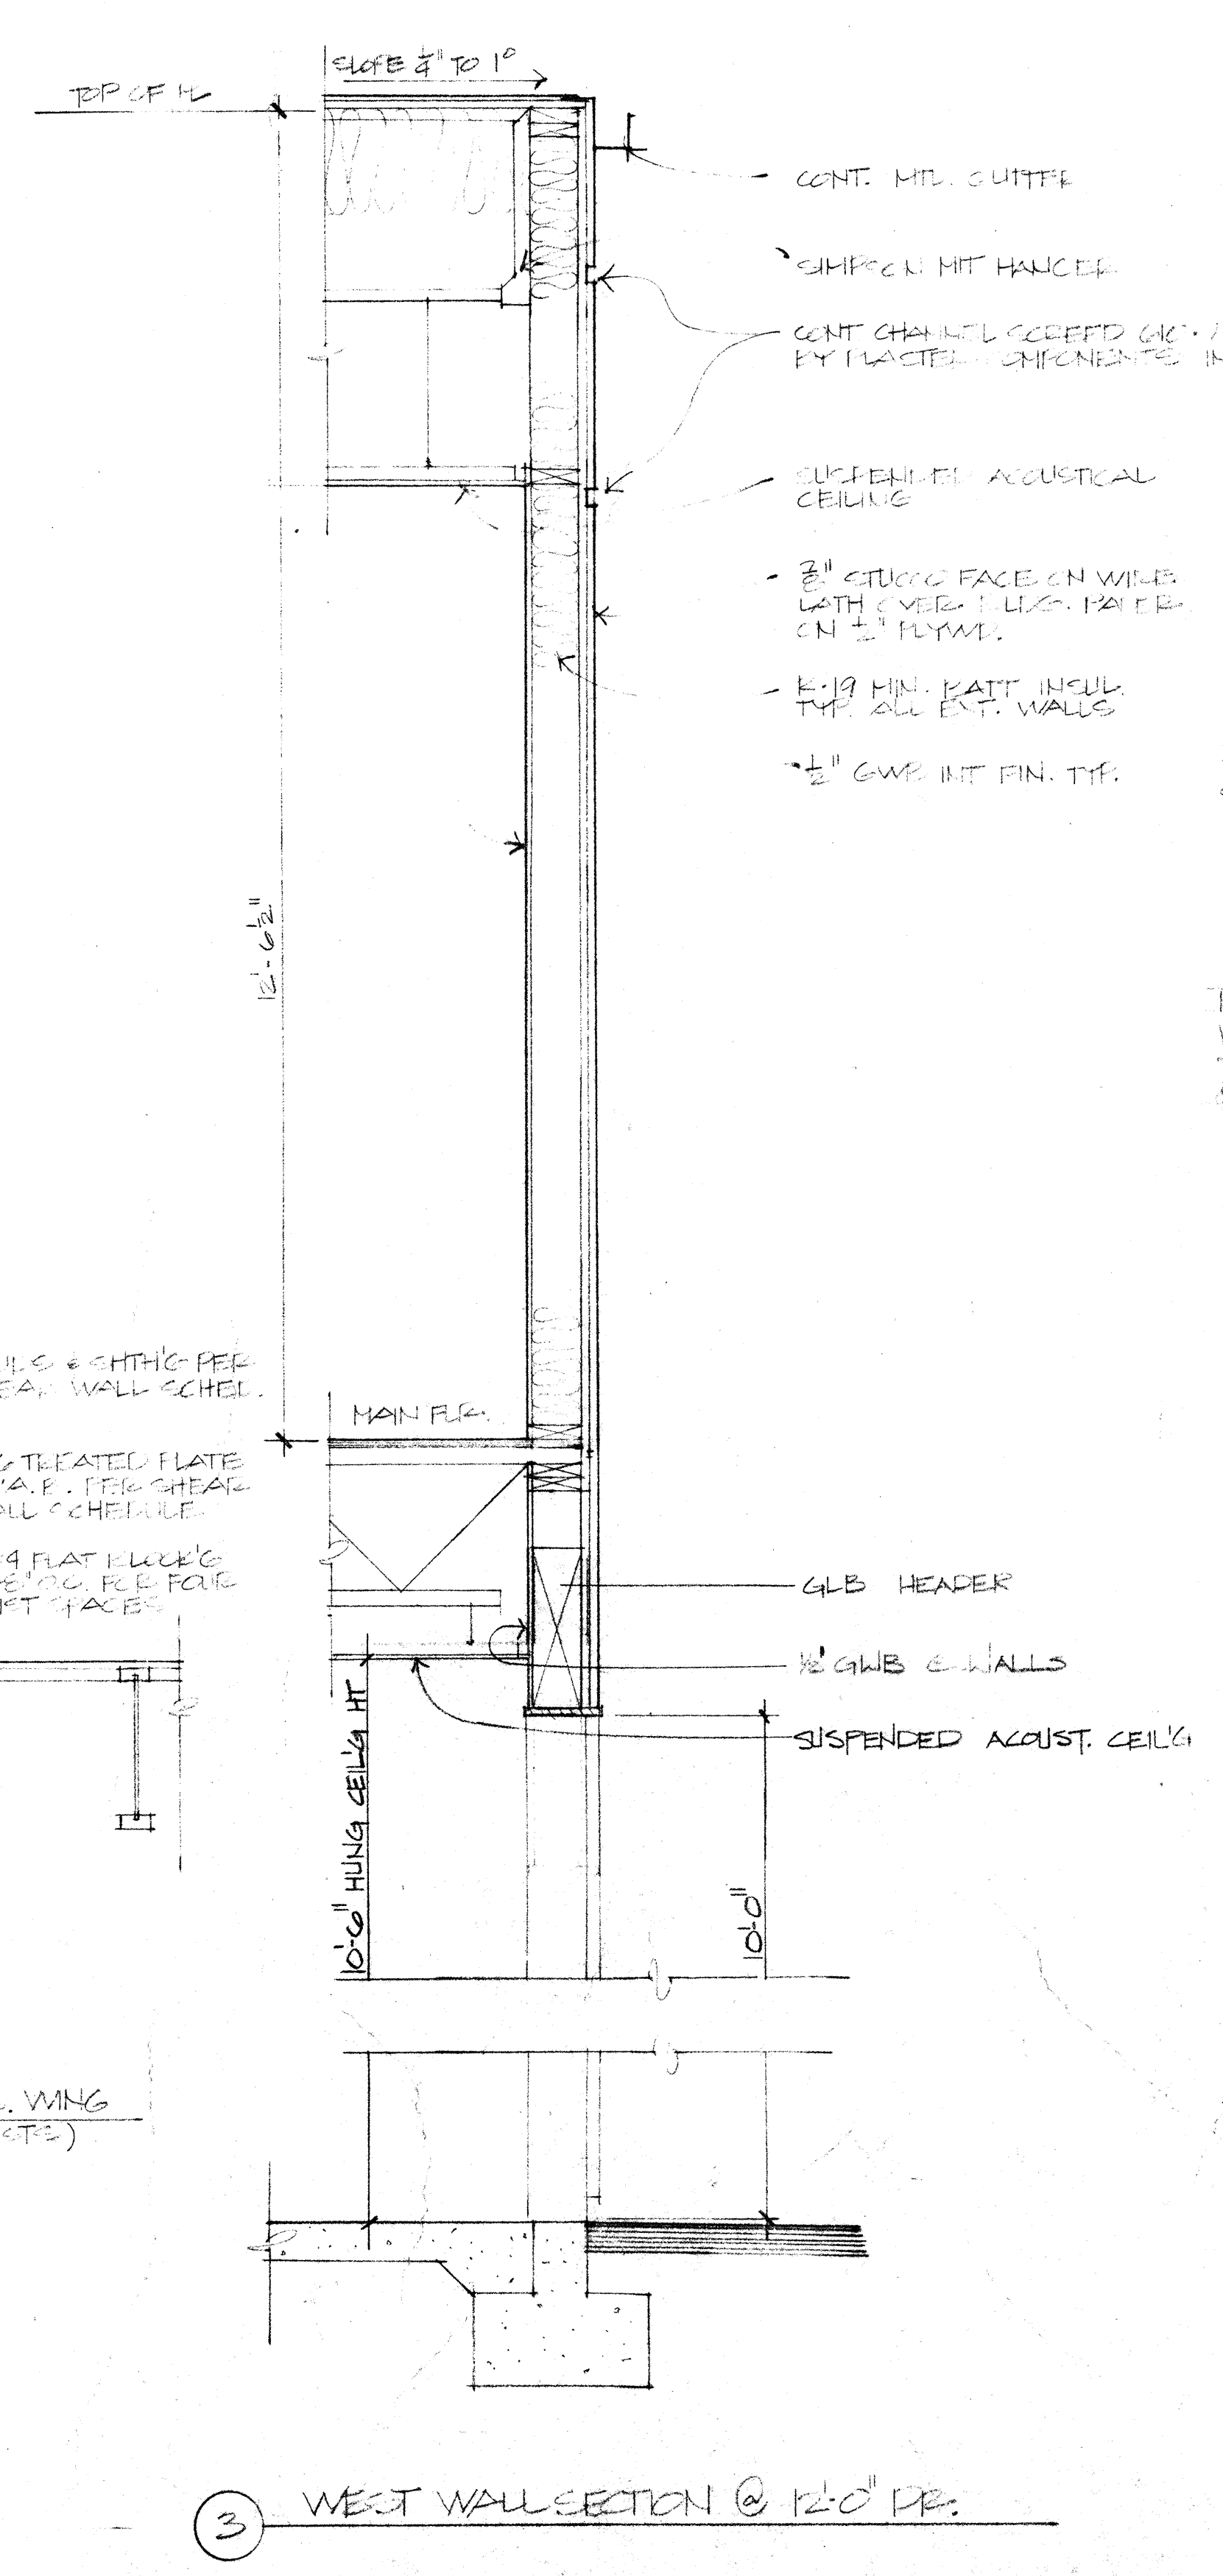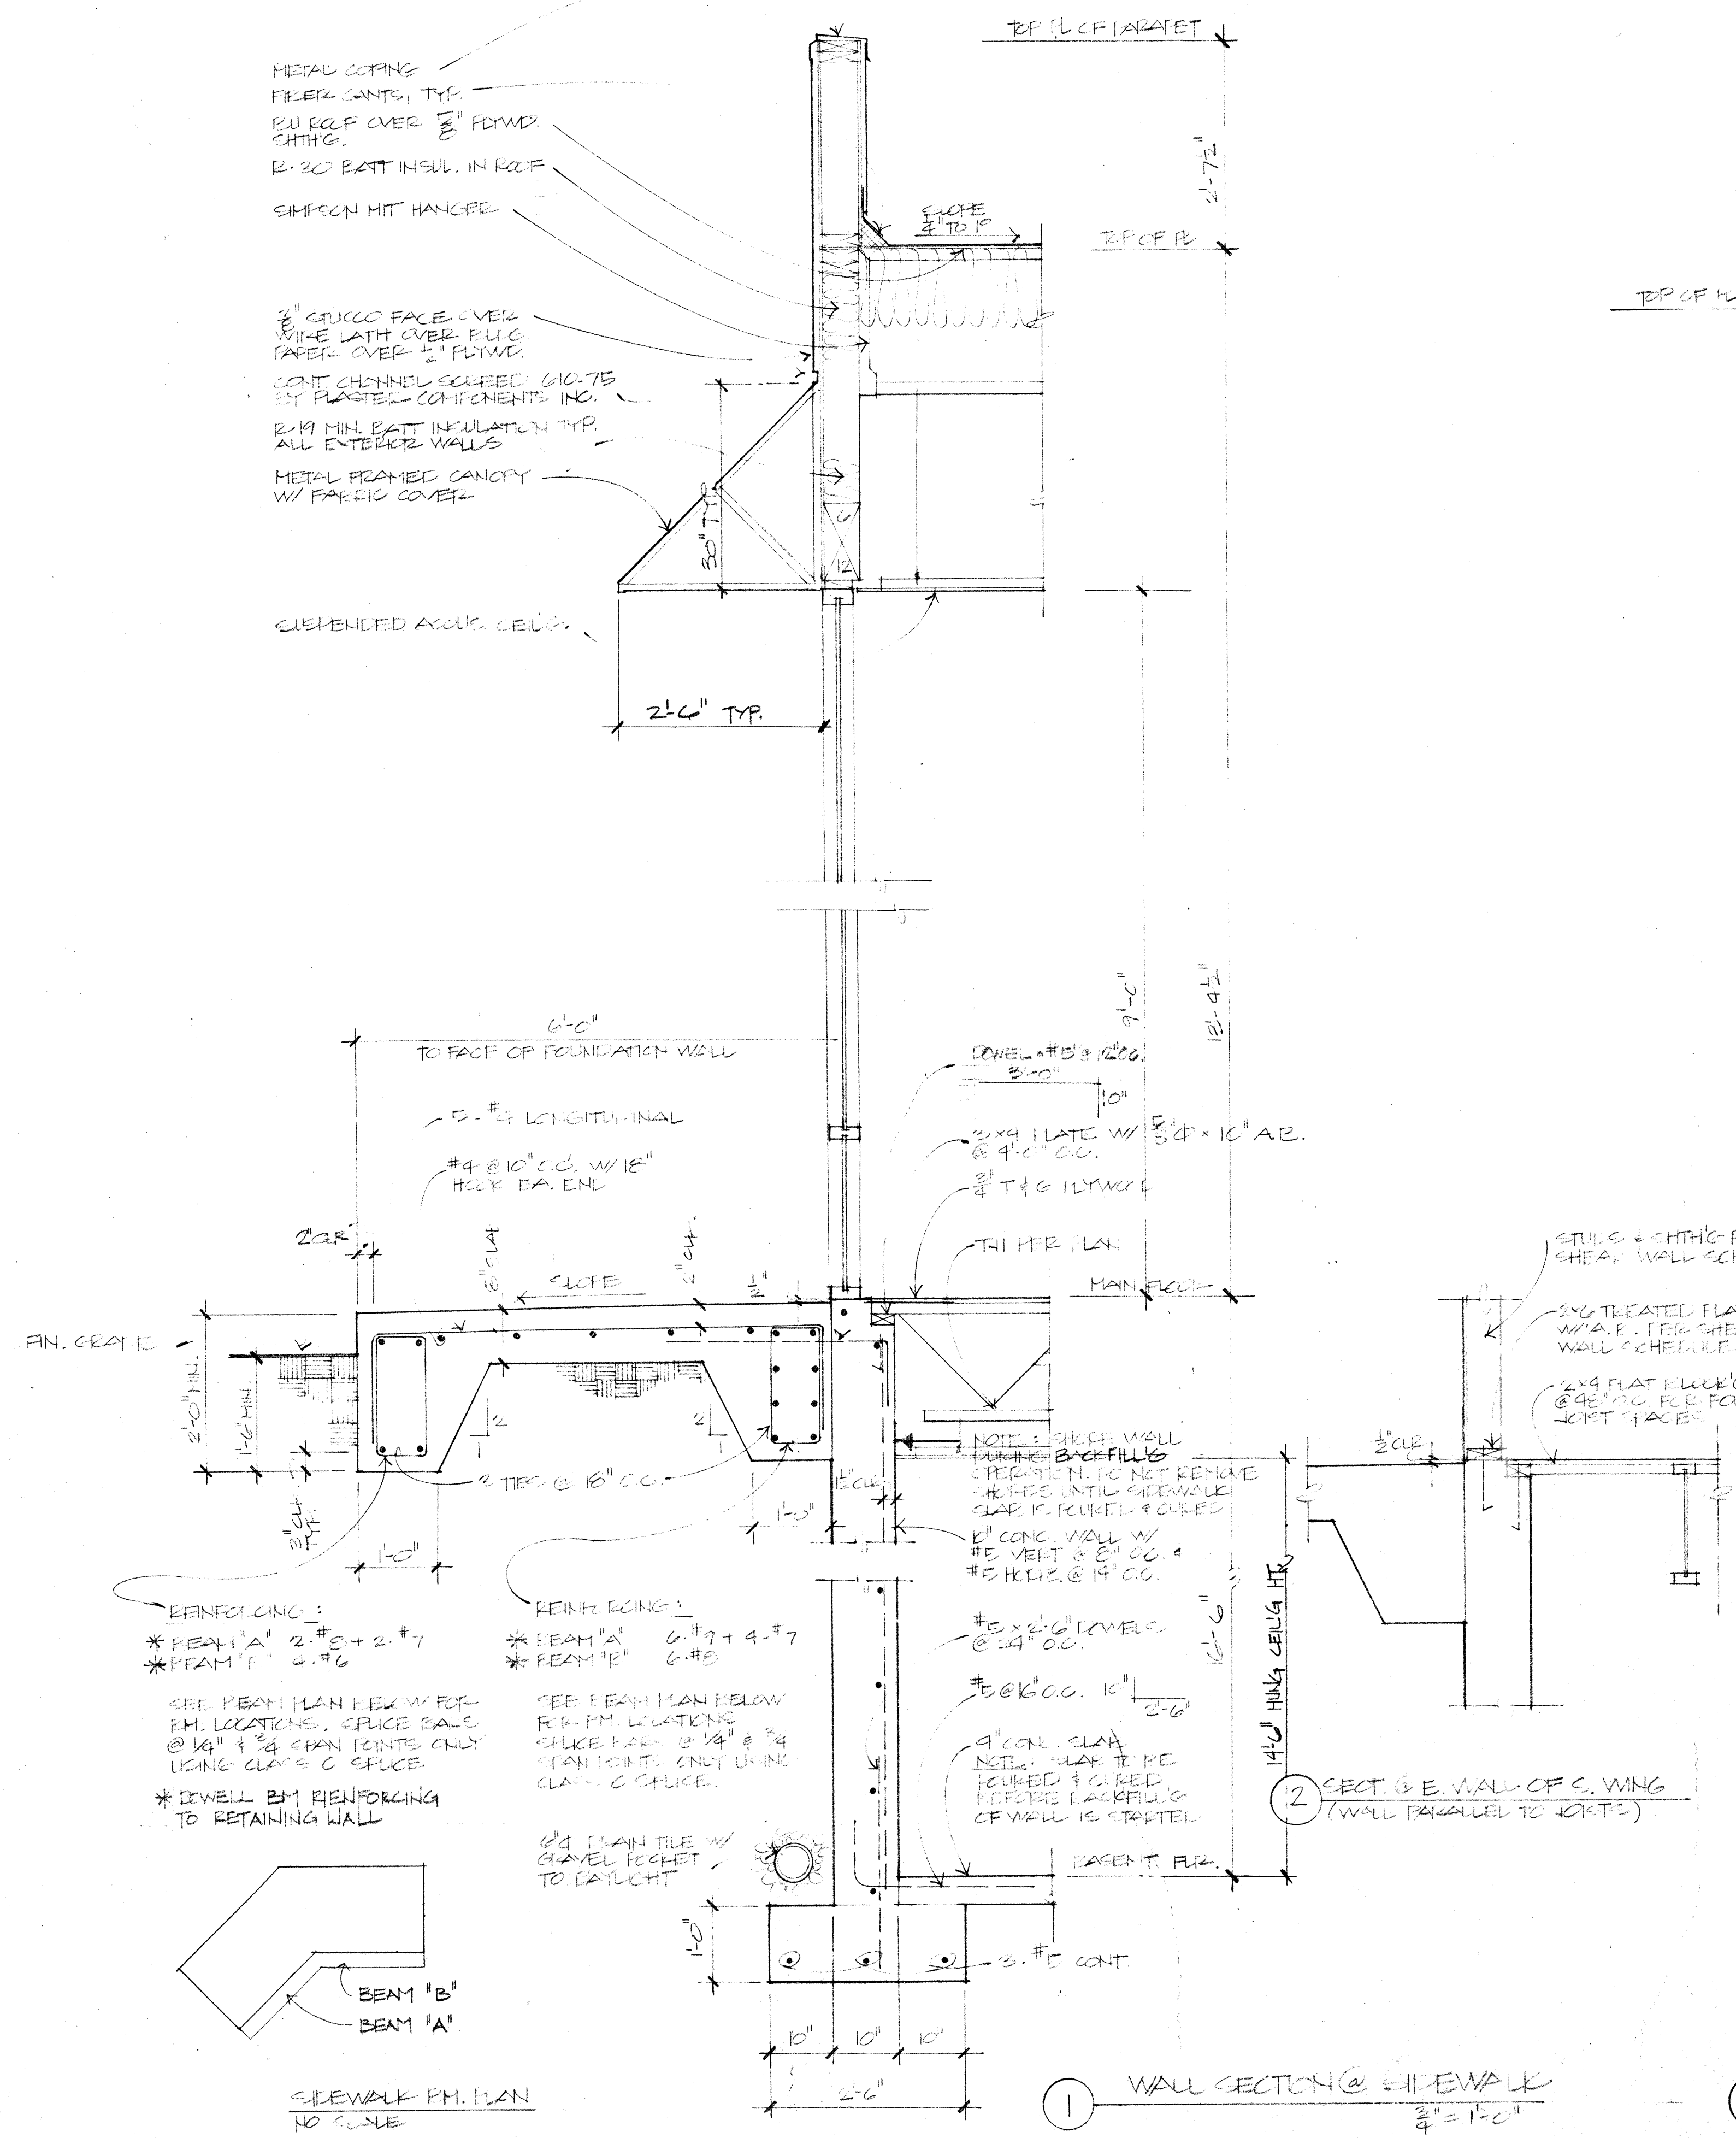






OFFICE & WAREHOUSE BUILDING FOR
PUGET SOUND SERVICE CORPORATION

FINLEY/
ARCHITECTS
AIA, PS.

1812 Hewitt Ave.
P.O. Box 1008
Everett, WA 98208
258-5471

Revisions:	
Job No.:	
Drawn by:	HL/MS
Checked:	
Date:	7-23-87
Sheet contents:	WALL SECTIONS
Sheet number:	

PROFILE		BY	DATE
SURVEYED.....			
PLOTTED.....			
GRADES CHECKED.....			
8. M. NOTED.....			
STRUCTURE NOTATIONS CH'D.....			
NO.			

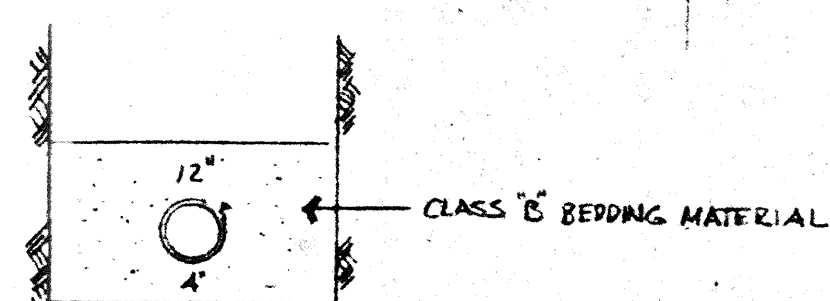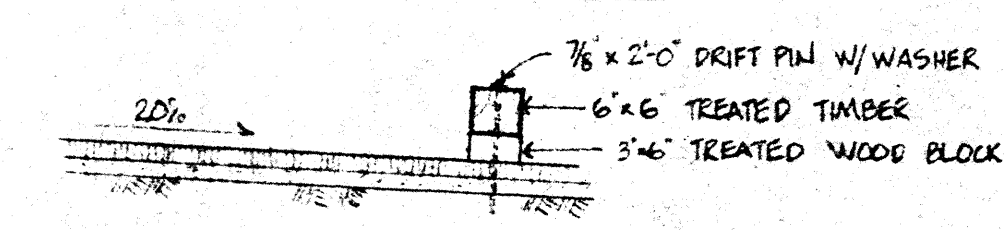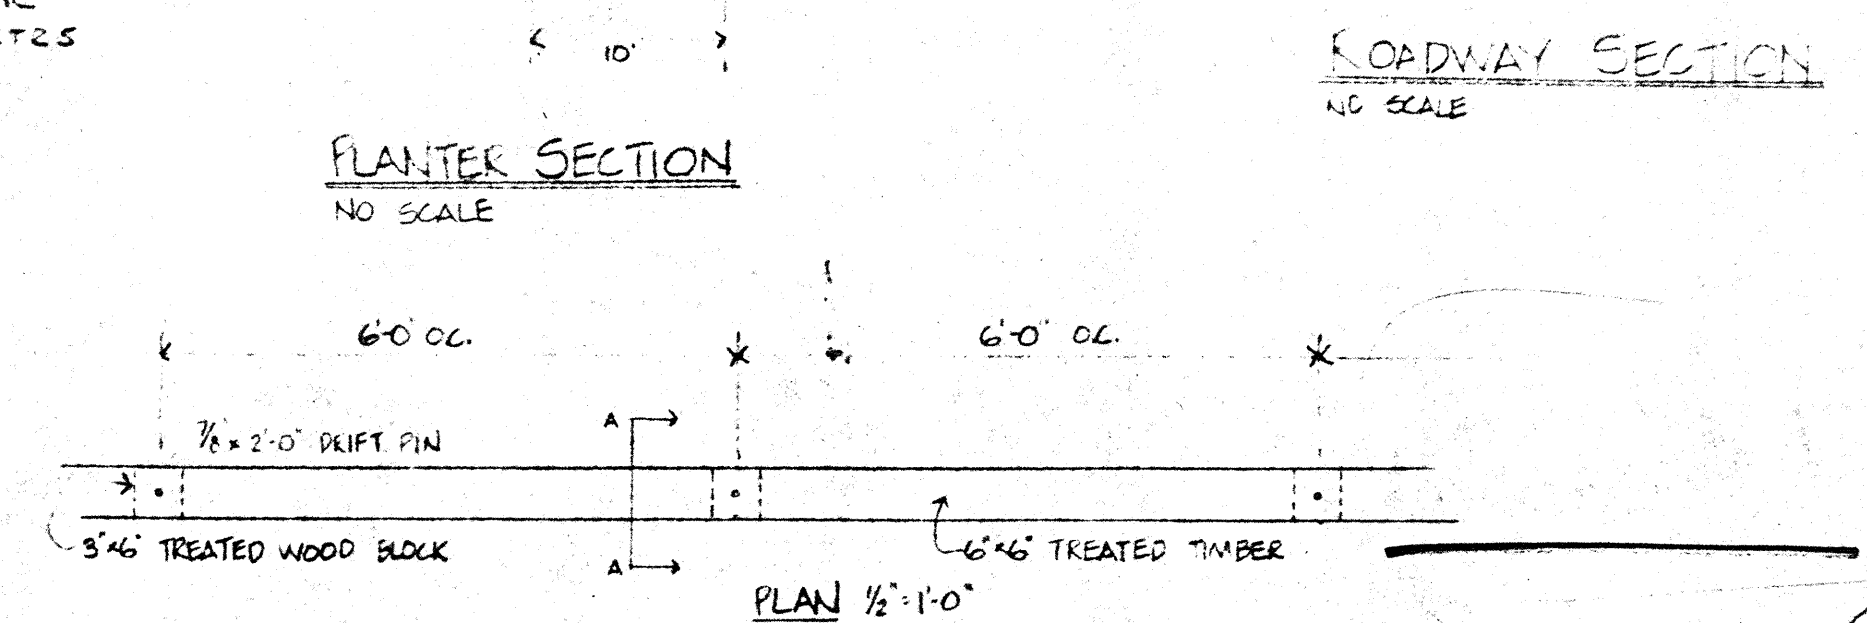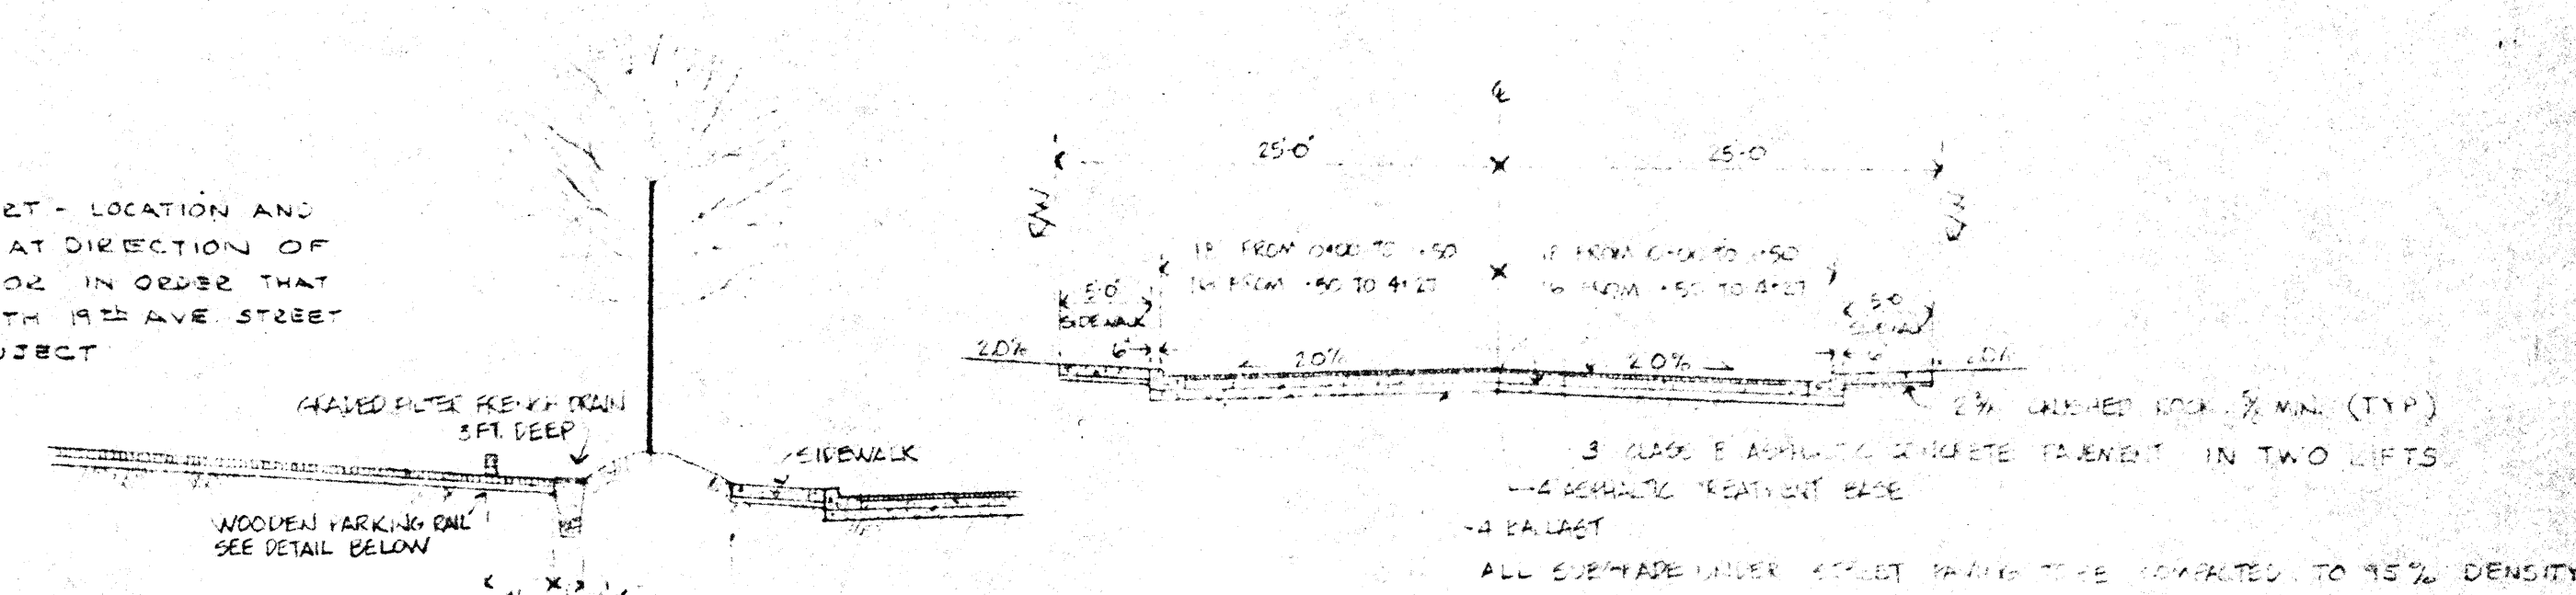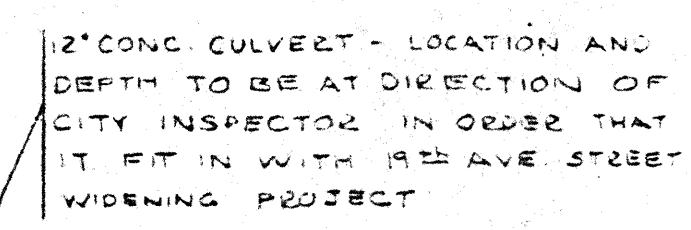

PARKING RAIL DETAIL

APPROVED BY: *Wayne E. Kinnings* *6/27* *8/6/1977*
 2. REVISED DETENTION POND 10-7-77 RLM C74 OF EBERETT
 ① REVISED DETENTION POND 6-7-77 RLM RLM

Kegel & Associates, Inc.
 CONSULTING ENGINEERS
 SURVEYORS  PLANNERS

9800 Highway 99 South
 Everett, Washington 98204
 Ph. (206) 353-1119 or 775-5424

**AS-BUILT*
 ROAD PLAN & PROFILE FOR:
 SILVER LAKE
 PROFESSIONAL CENTER**

SCALE 1" = 5'-VERT. 1" = 50'-HORIZ.	DATE JANUARY 1977	SHEET NO. 1 of 1
DRAWN BY G. NORMAN	CHECKED BY R.A. MORRAN	JOB NO. 6822A

