


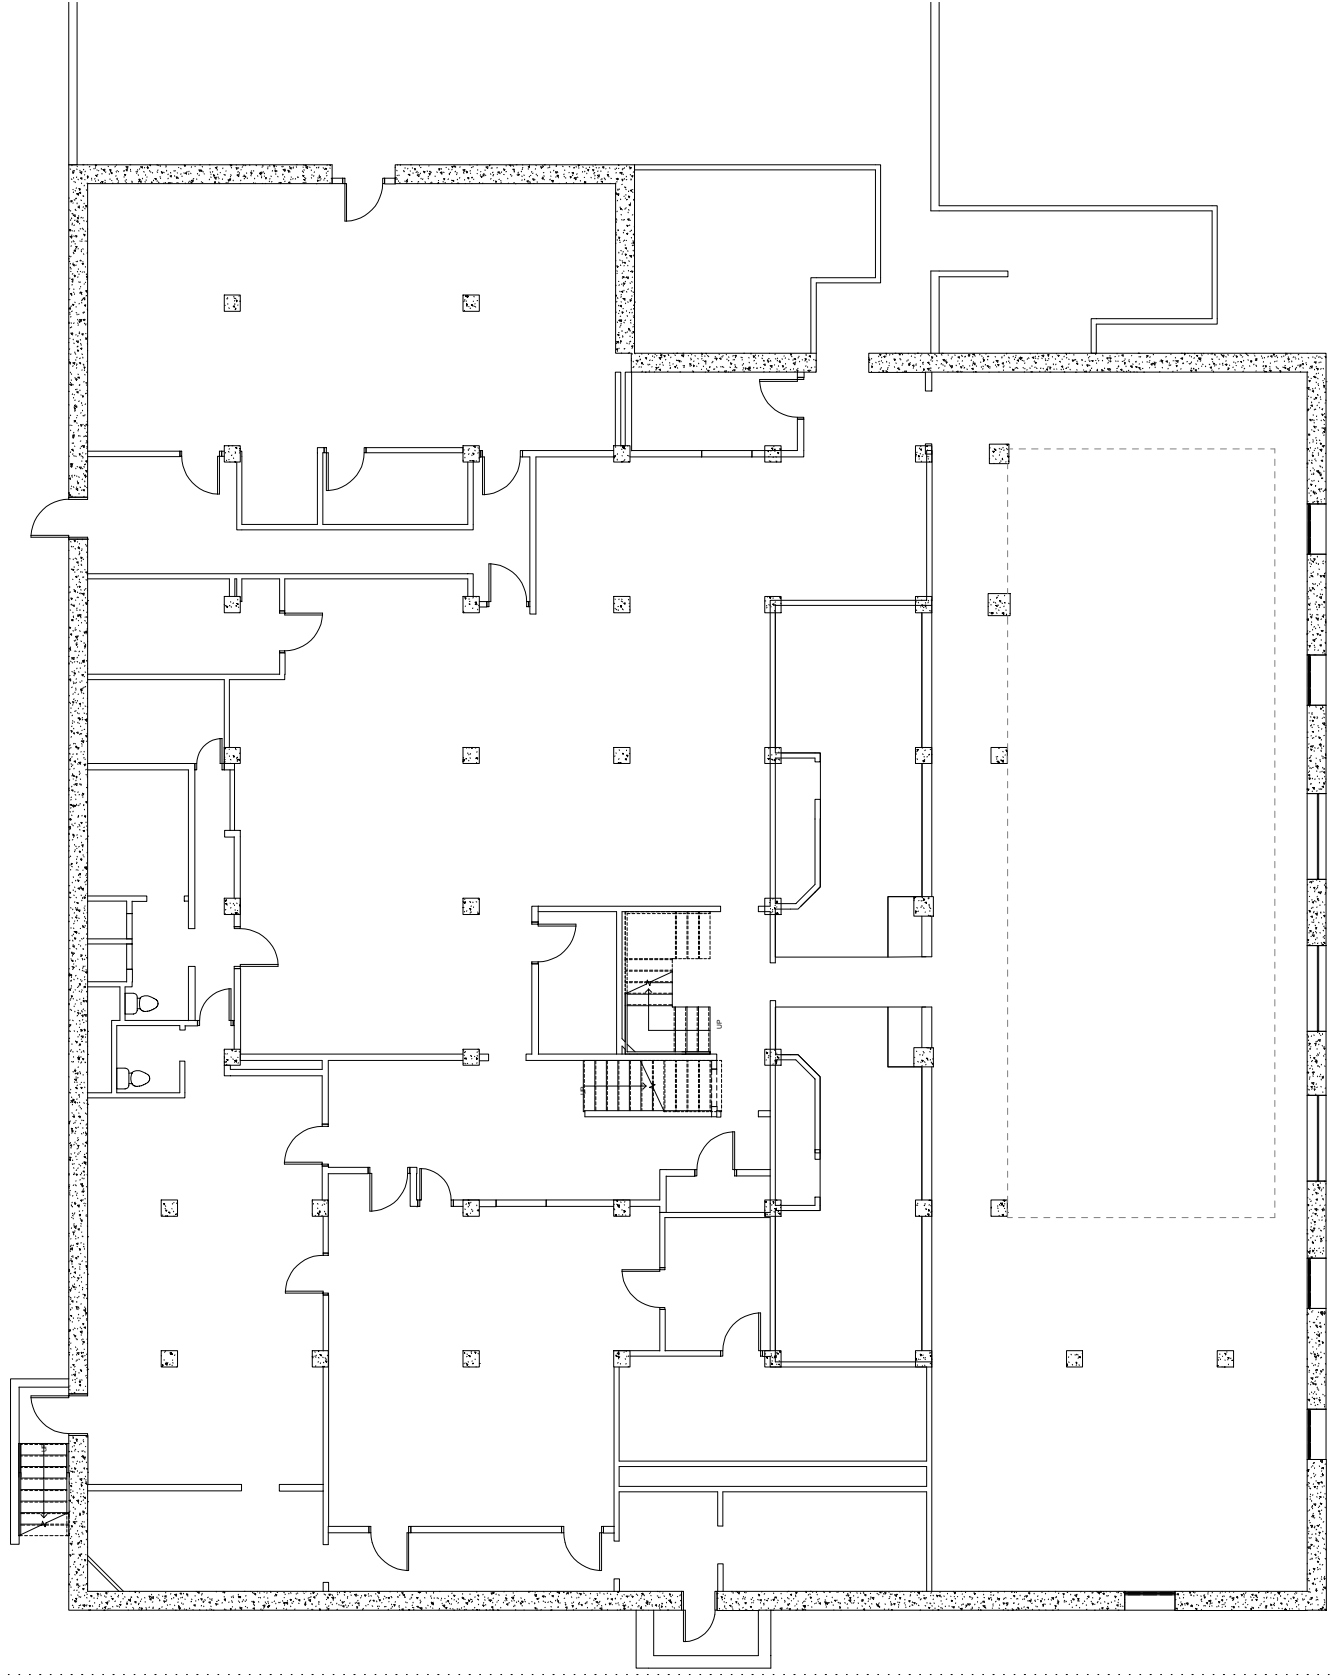


NOT FOR CONSTRUCTION





ISSUE

NOT FOR CONSTRUCTION

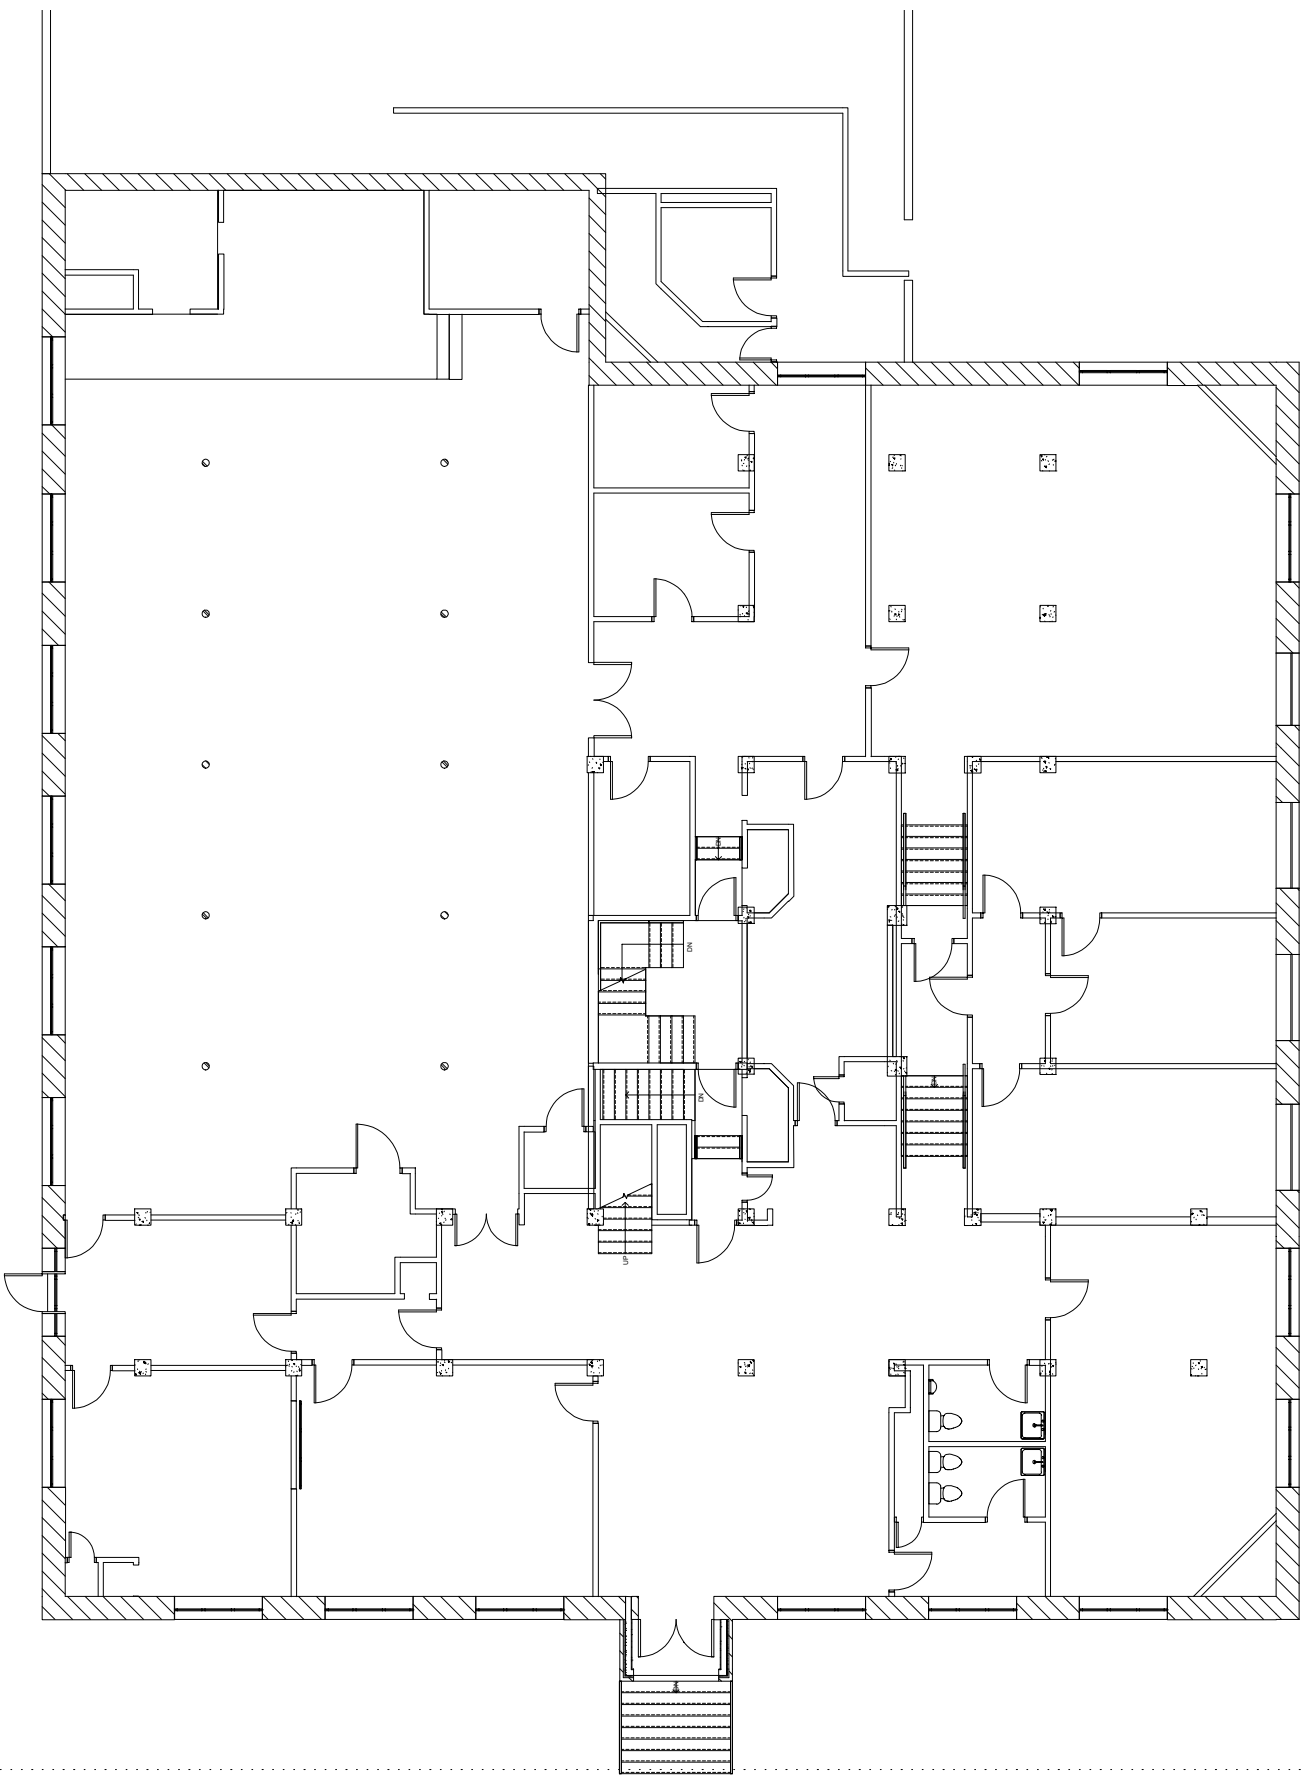

1 LEVEL 1 FLOOR PLAN
SCALE: 1/4" = 1'-0"




DATE	10-17
PERMIT NO.	
REVISIONS	
DATE	DESCRIPTION

ISSUE	

LEVEL 2
FLOOR PLAN

SHEET NO.
X.16

NOT FOR CONSTRUCTION

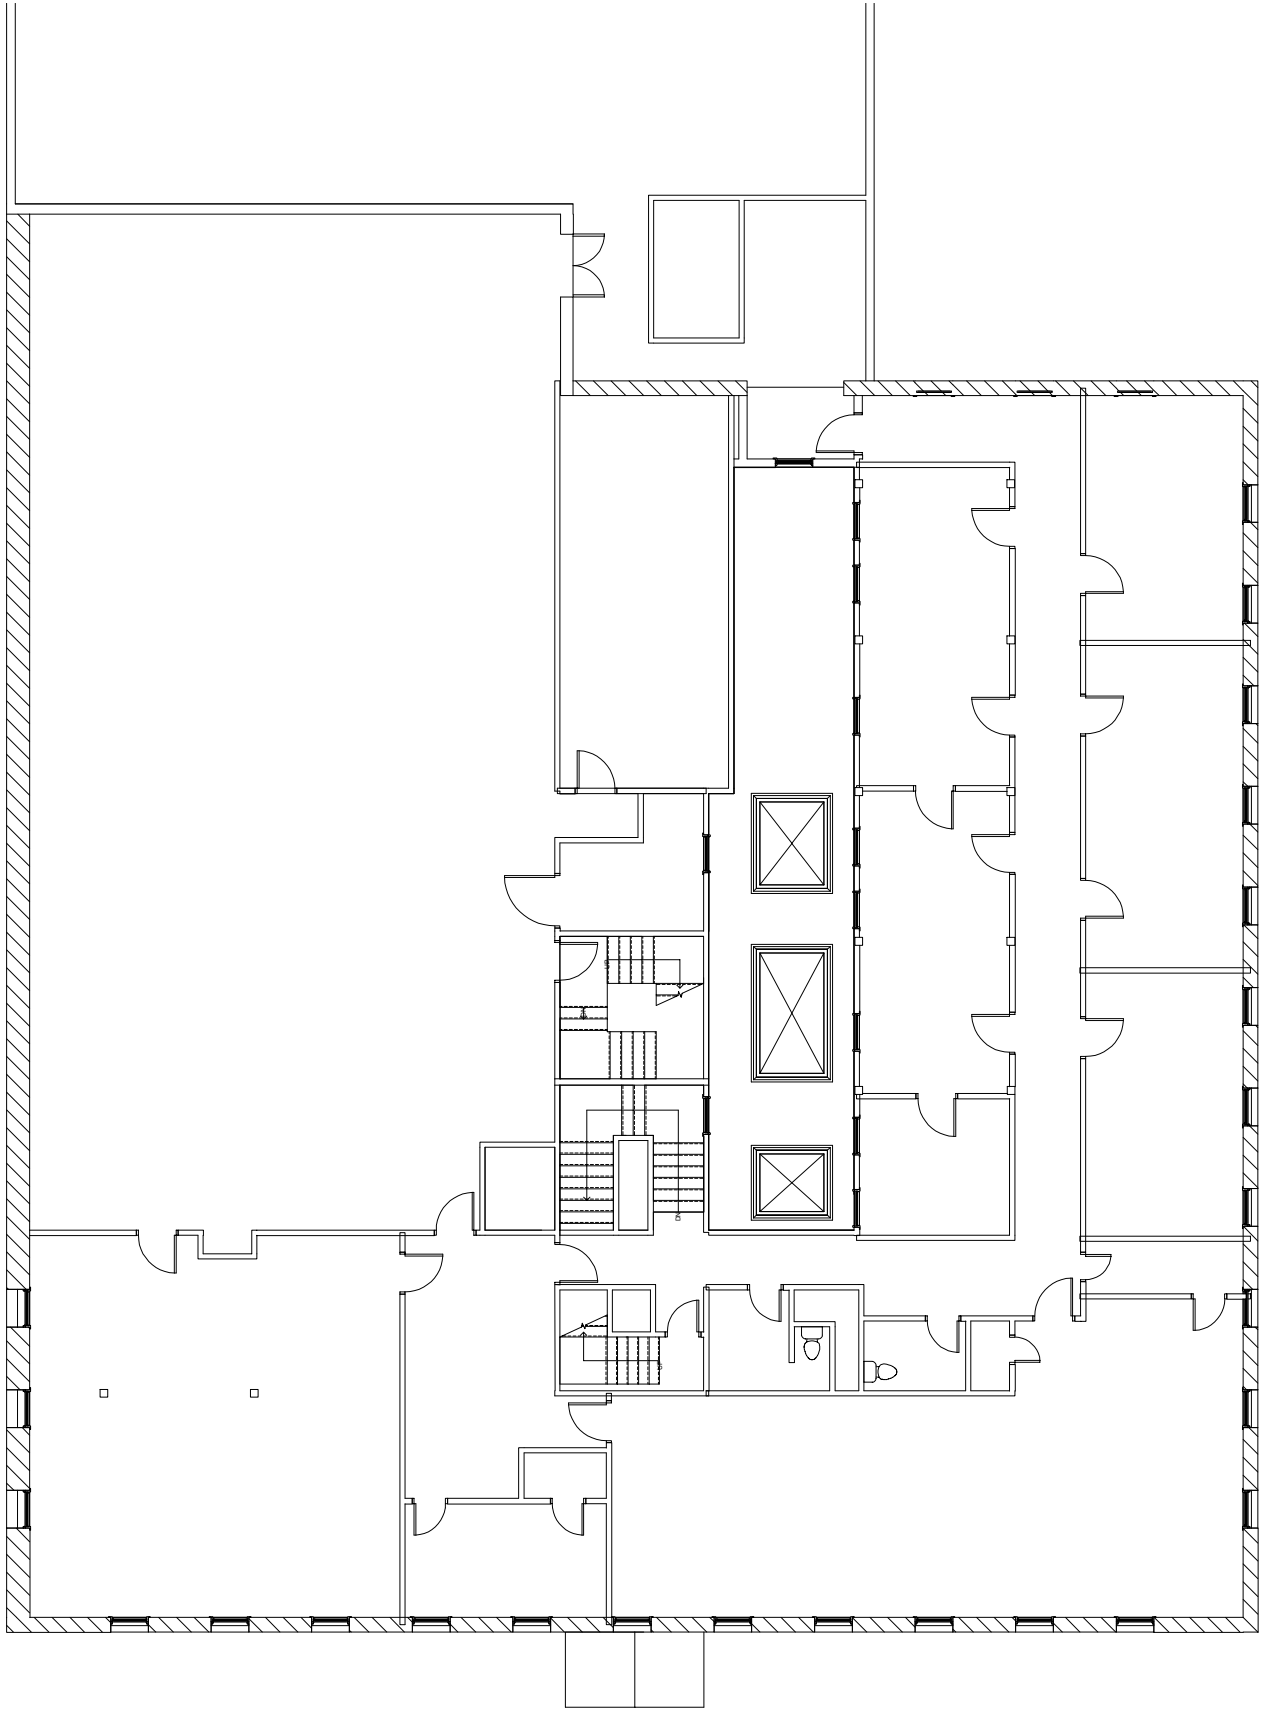


LEVEL 2 FLOOR PLAN
SCALE: 1/4" = 1'-0"



ISSUE

NOT FOR CONSTRUCTION

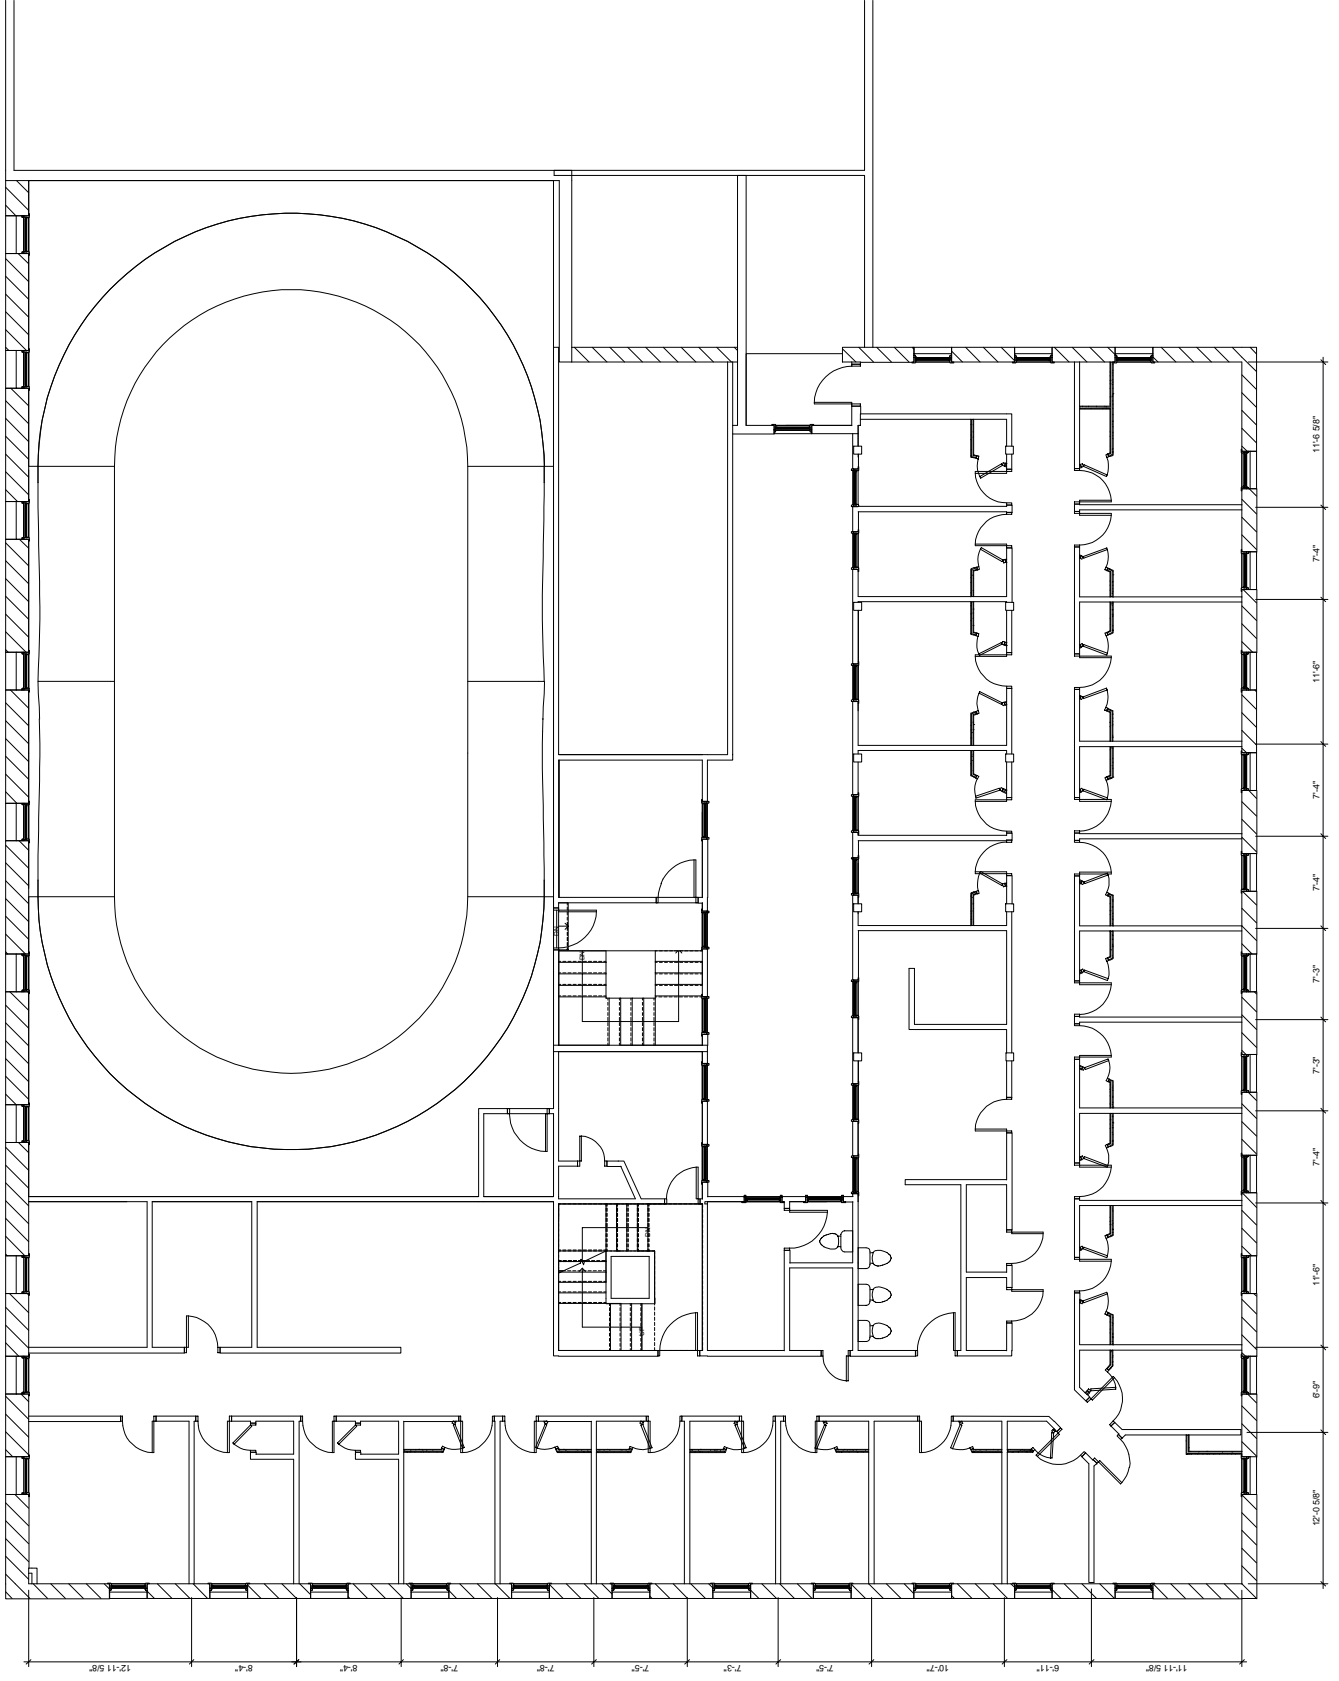


1. LEVEL 3 FLOOR PLAN
X.17 SCALE: 1/8" = 1'-0"



ISSUE

NOT FOR CONSTRUCTION

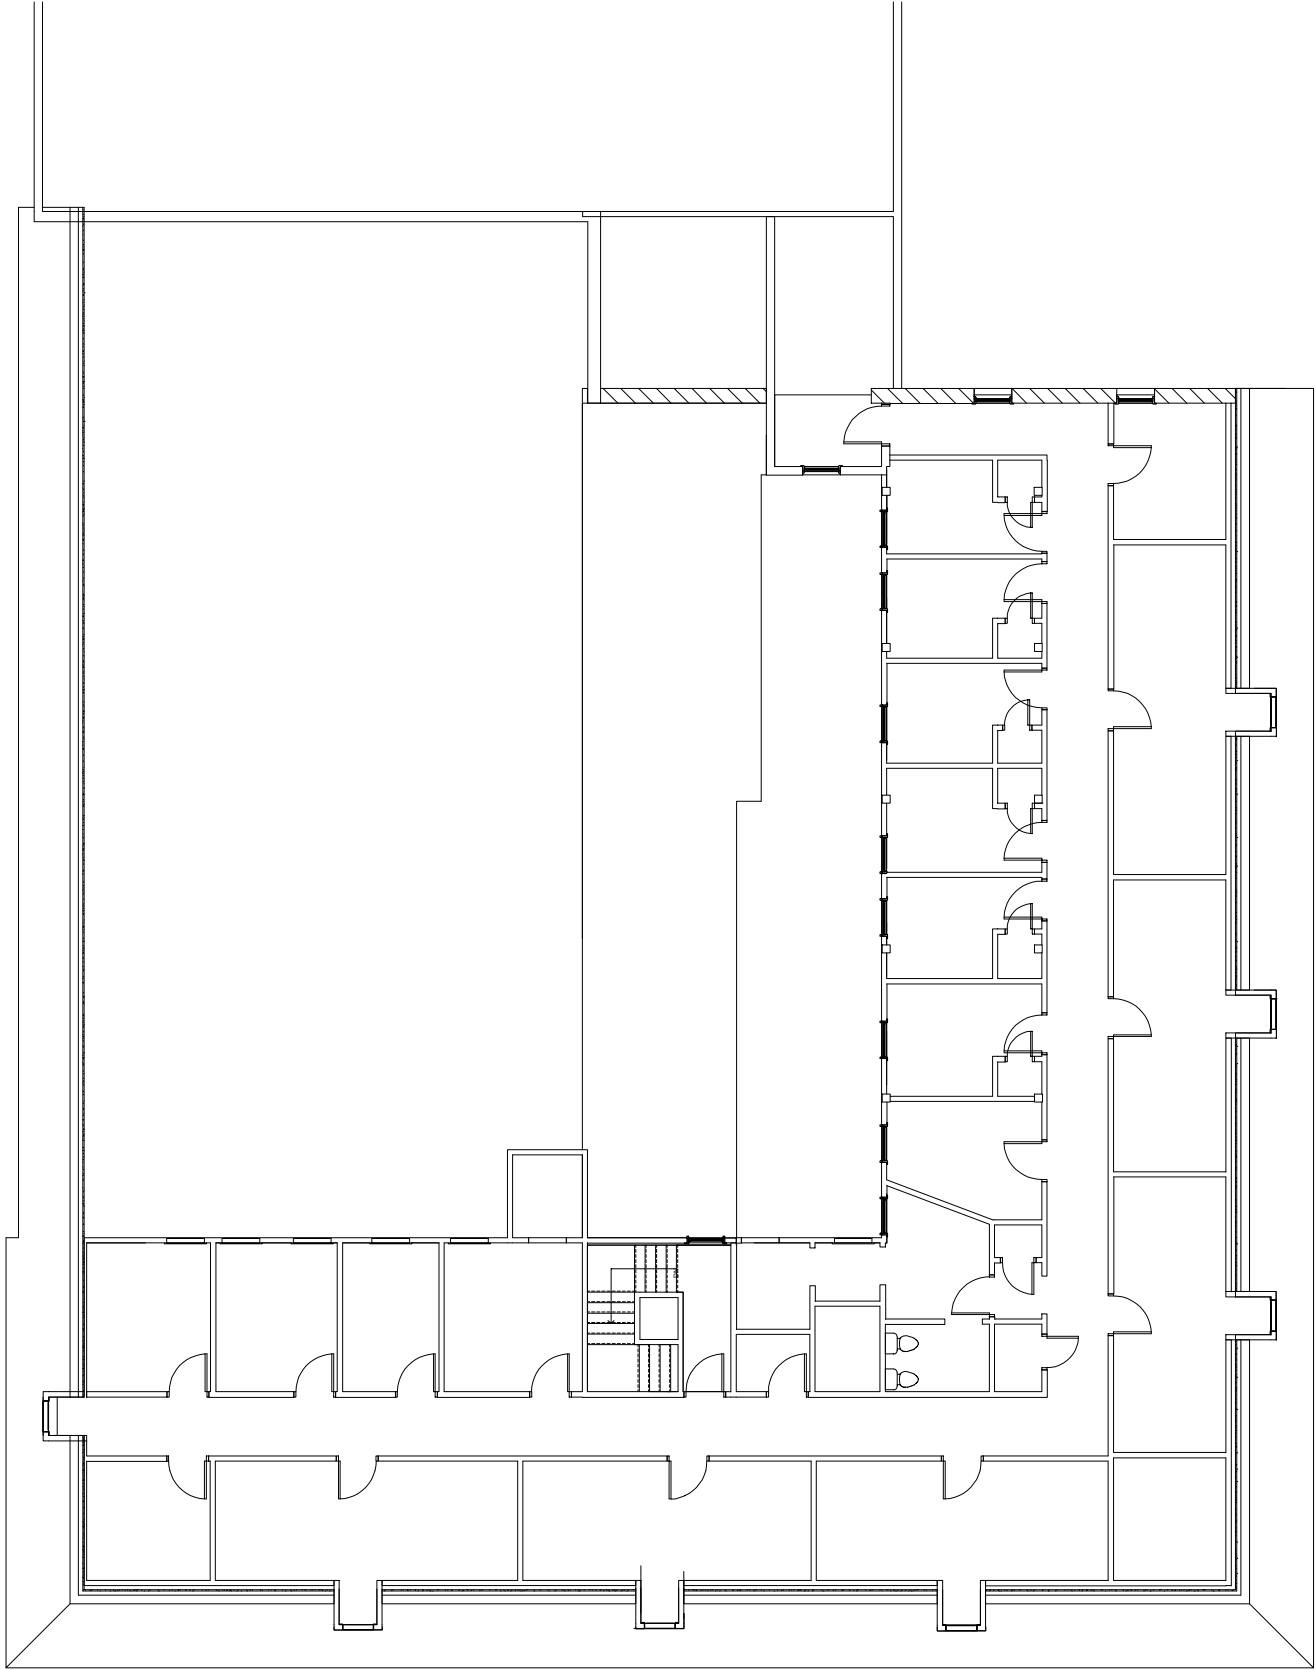

LEVEL 4 FLOOR PLAN
SCALE: 1/4" = 1'-0"