

SITE PLAN
of
TAXLOT 300 AND TAXLOT 1400
located in the
SOUTHWEST QUARTER OF SECTION 20,
TOWNSHIP 36 SOUTH, RANGE 1 WEST,
WILLAMETTE MERIDIAN, JACKSON COUNTY, OREGON


LAKE OF THE WOODS HIGHWAY (HIGHWAY 140)

NOTE POWER TRANSMISSION LINE RUNS ALONG THIS BOUNDARY
AREA UNDER CONSTRUCTION

BASIS OF BEARING
IS TRUE NORTH, NAD
83/91 DATUM, AS
DERIVED BY GLOBAL
POSITIONING SYSTEM
OBSERVATIONS.

SCALE: 1" = 30'
30' 0' 30' 60'

CRATER LAKE HIGHWAY (HIGHWAY 62)
AREA UNDER CONSTRUCTION

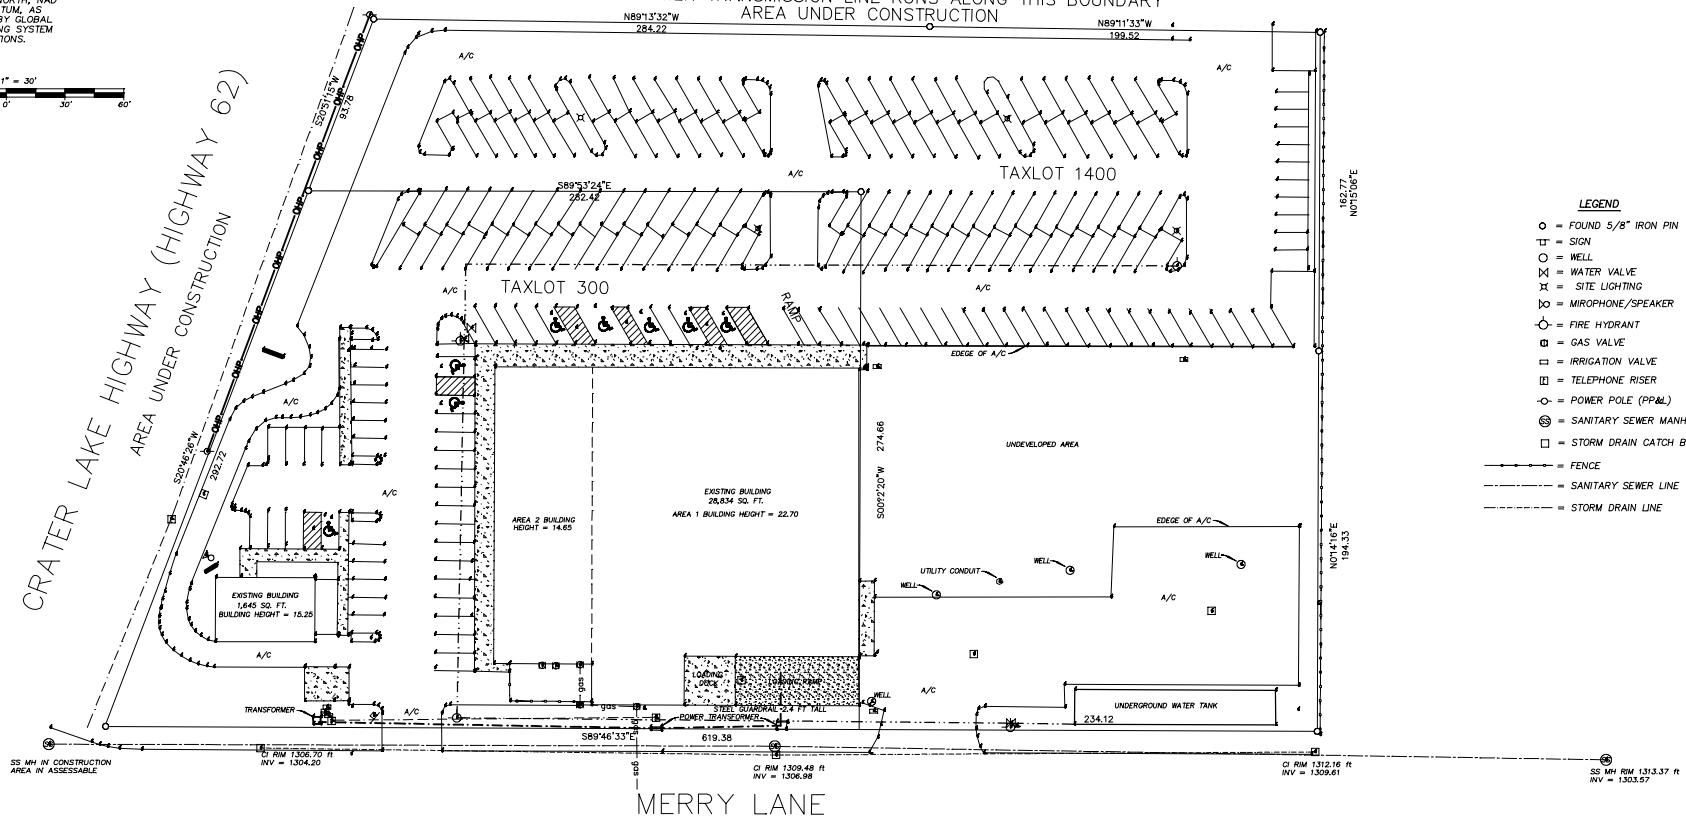

LEGEND

- = FOUND 5/8" IRON PIN
- = SIGN
- = WELL
- ⊕ = WATER VALVE
- ⊗ = SITE LIGHTING
- ⊞ = MICROPHONE/SPEAKER
- ⊙ = FIRE HYDRANT
- ⊕ = GAS VALVE
- ⊞ = IRRIGATION VALVE
- ⊞ = TELEPHONE RISER
- ⊙ = POWER POLE (PP&L)
- ⊙ = SANITARY SEWER MANHOLE
- ⊞ = STORM DRAIN CATCH BASIN
- = FENCE
- - - = SANITARY SEWER LINE
- - - = STORM DRAIN LINE

REGISTERED
PROFESSIONAL
LAND SURVEYOR

ORIGON
JULY 24, 1985
HERBERT A. FARMER
2158
RENEWAL DATE 12-31-15

ASSESSORS MAP NO. 36 1W 20CA - TL 300 & TL 1400

Sheet 1 of 1

Surveyed by:
FARMER & SONS, INC. dba

FARMER

P.O. BOX 5286
431 OAK STREET
CENTRAL POINT, OREGON 97502
(541) 664-5599

SCALE: 1" = 30'
DATE: JULY 27, 2015, FIELD CHECKED
JOB NO. 2015-2380
DRAWING FILE: J:\Jobs\White City\Lakewood Shopping Center\MicroSurvey\ SITE PLAN 072215.DWG