


BASEMENT PLAN

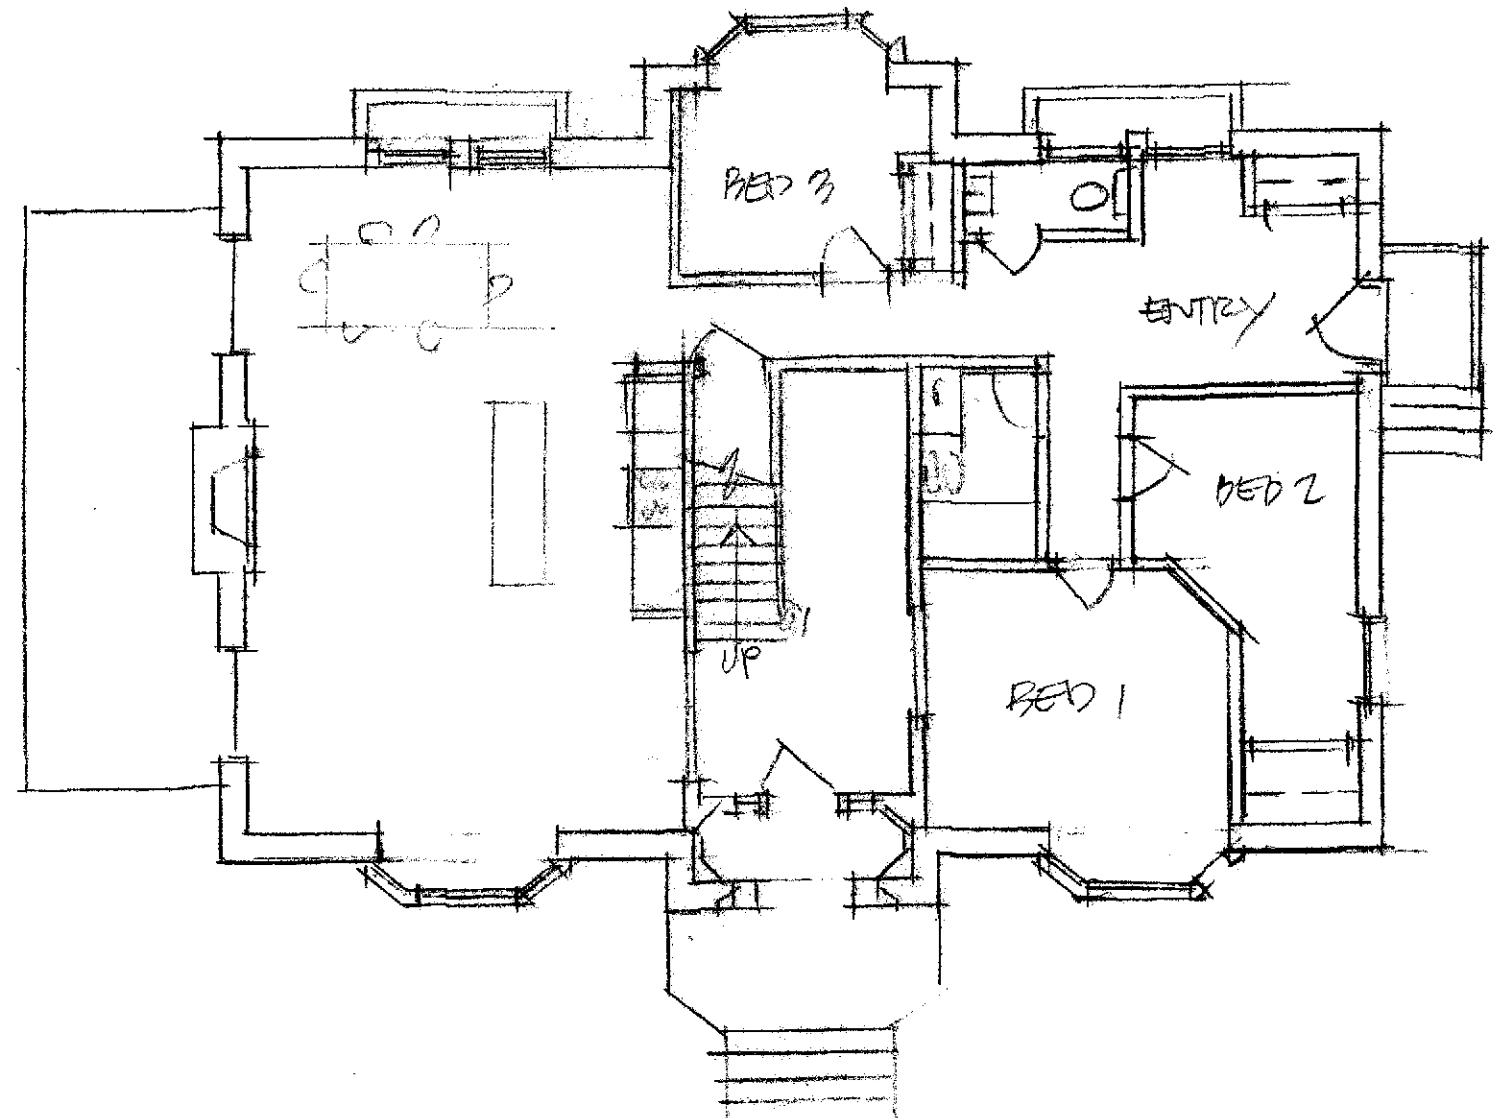

1ST FLOOR PLAN


1/8" = 1'-0"

rolludaarchitects
architecture planning interior design


105 South Main Street, Suite 323
Seattle, Washington 98104

PHDA QUARTERS

BLDG 5 12.4.05

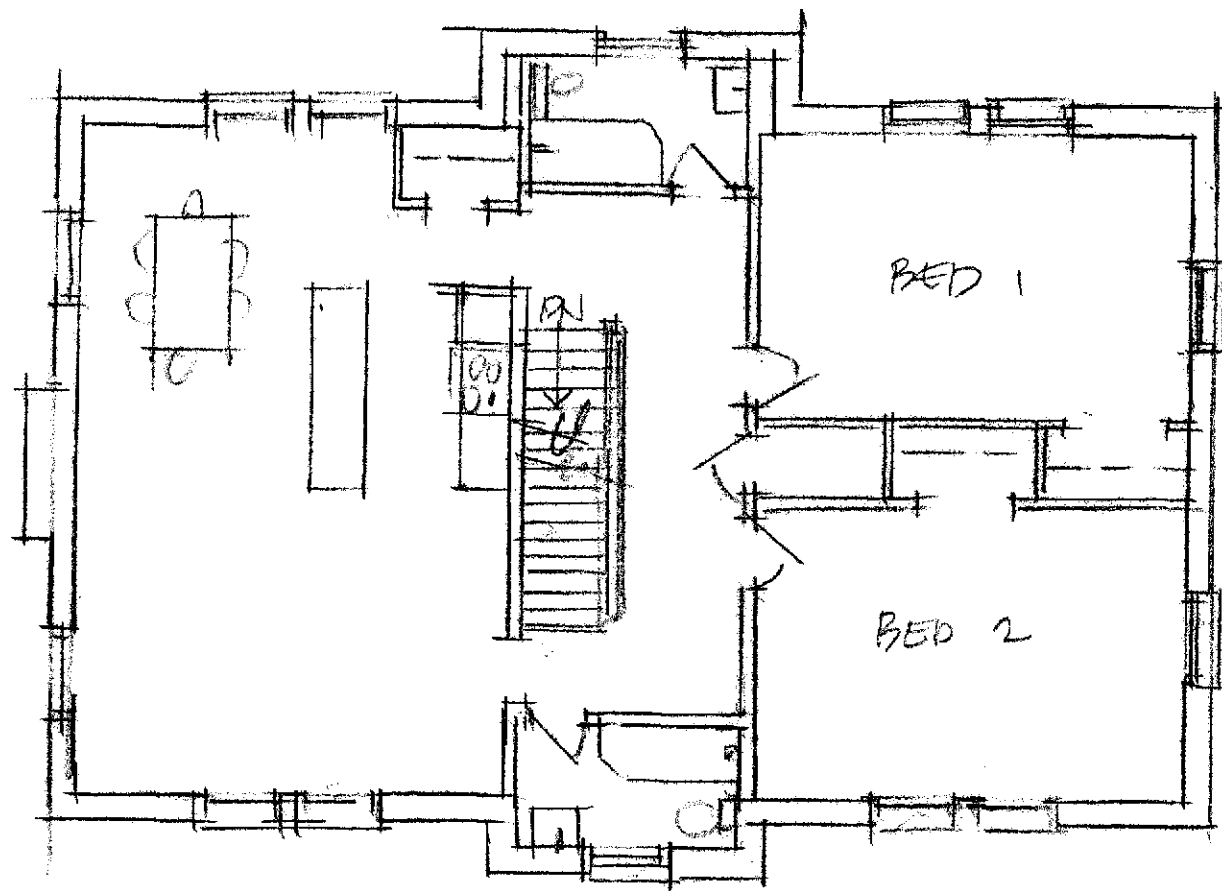

2ND FLOOR PLAN
 1/8" = 1'-0"

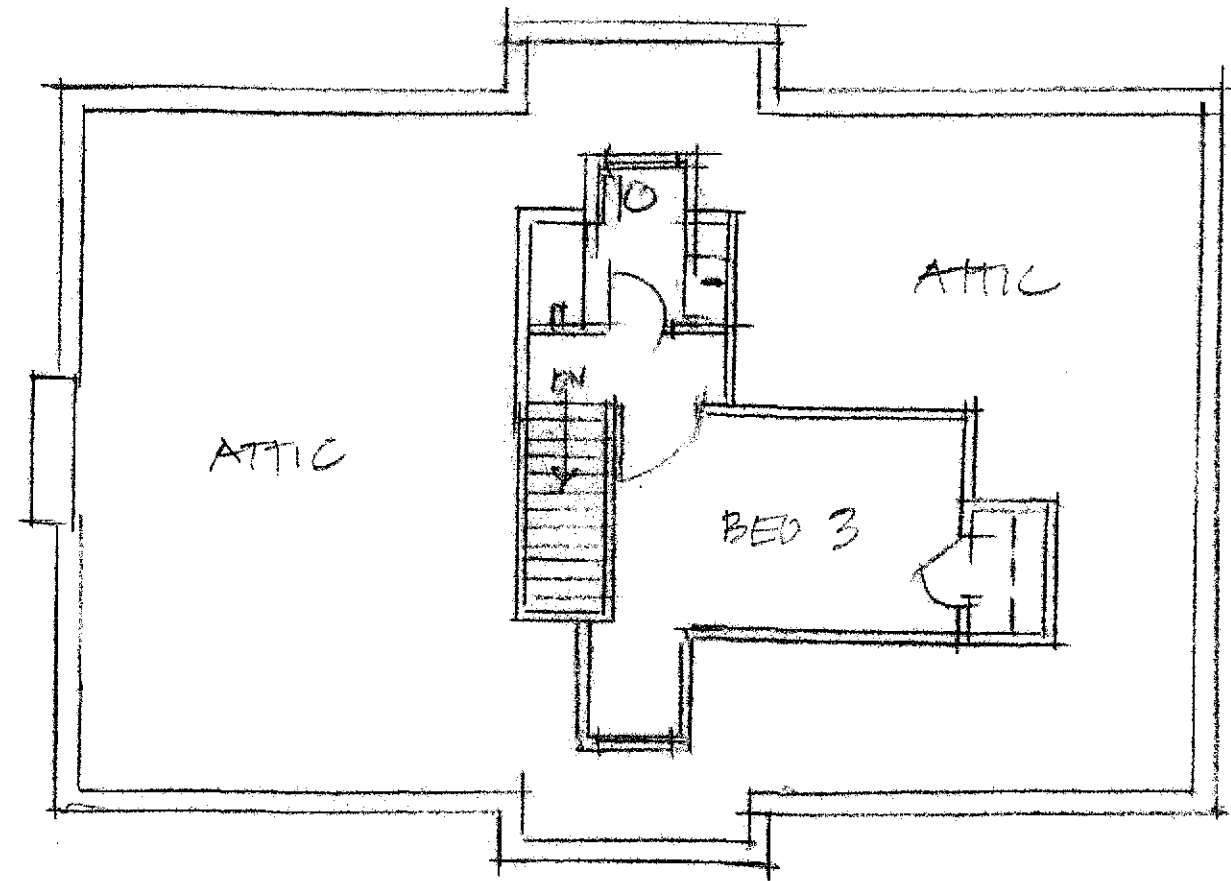


3RD FLOOR PLAN
 1/8" = 1'-0"

rolluda architects
 architecture planning interior design

105 South Main Street, Suite 323
 Seattle, Washington 98104

PHDRA QUARTERS
BLDG 5 12-4-25

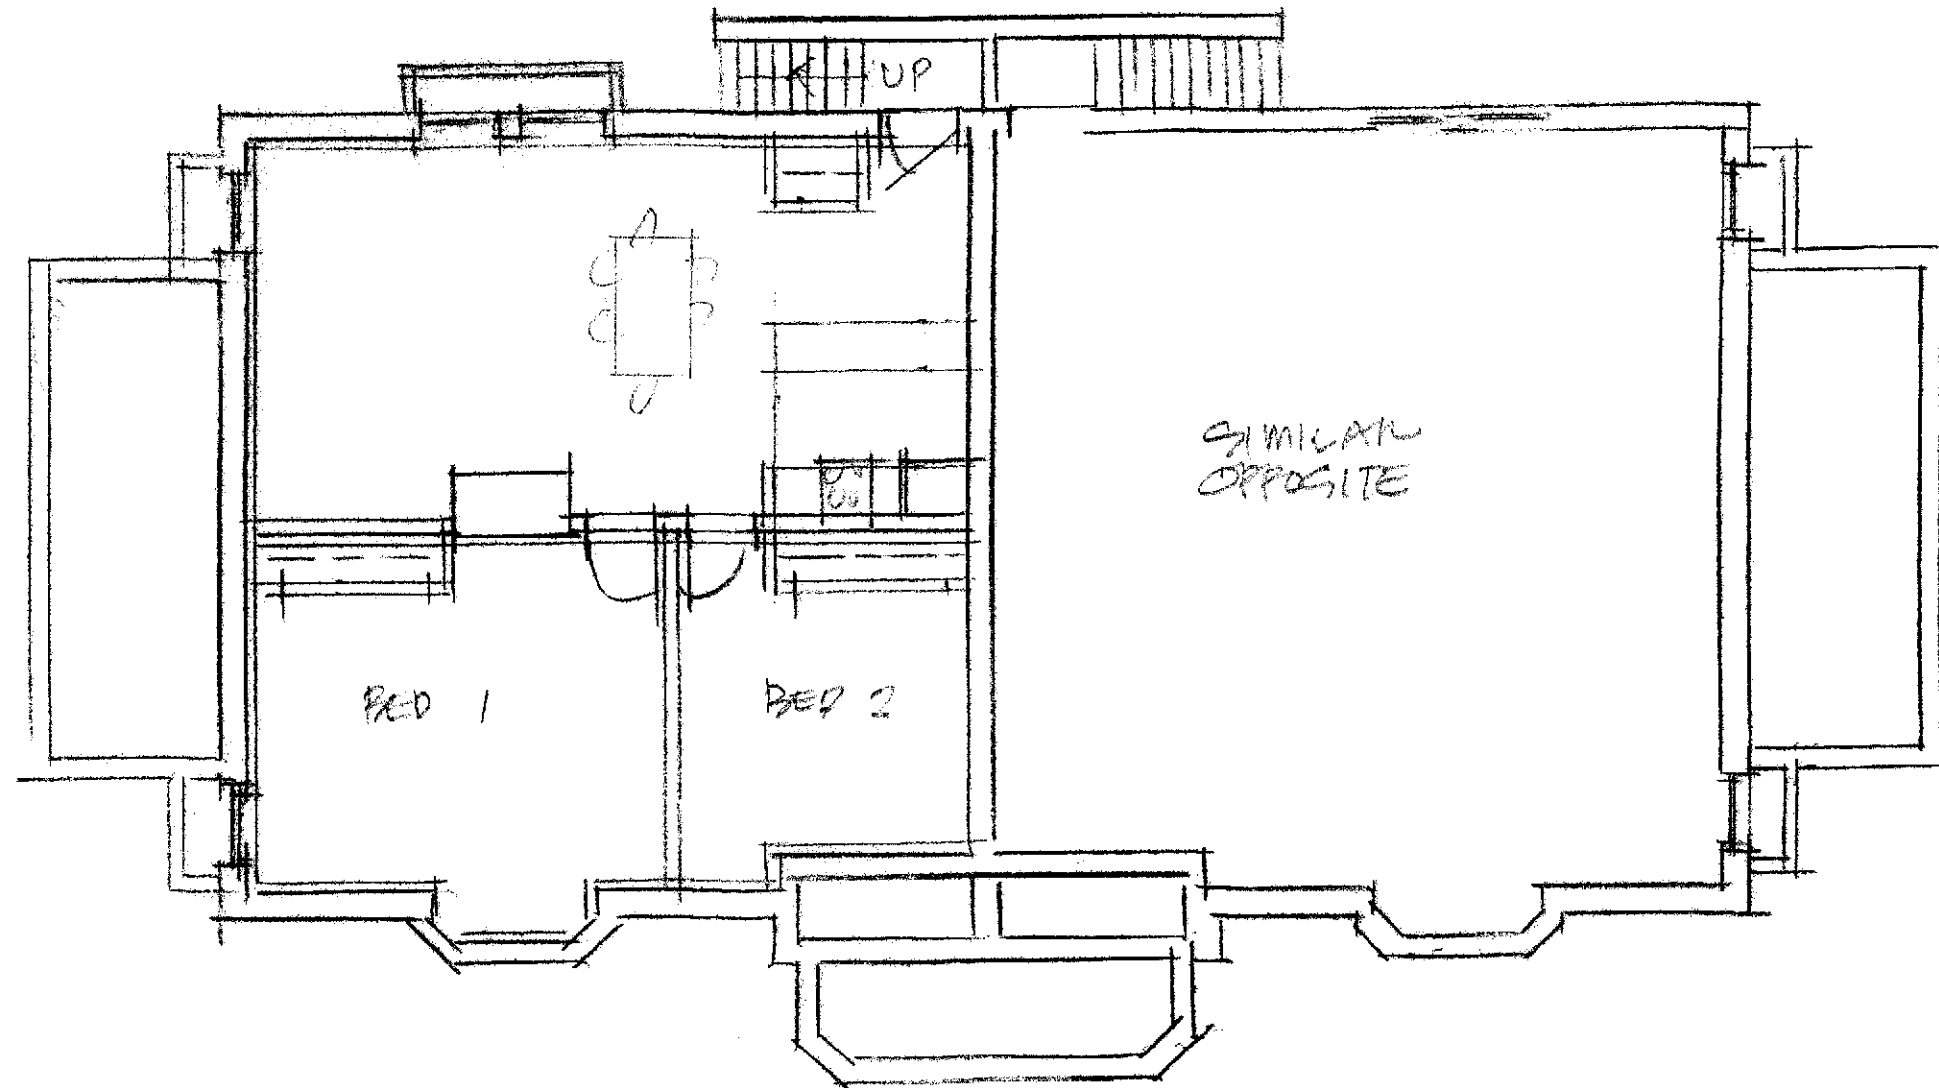


BASEMENT PLAN
1/8" = 1'-0"


rolludaarchitects
architecture planning interior design

105 South Main Street, Suite 323
Seattle, Washington 98104

PHDA QUARTERS


BLDG 6/7 12.4.25

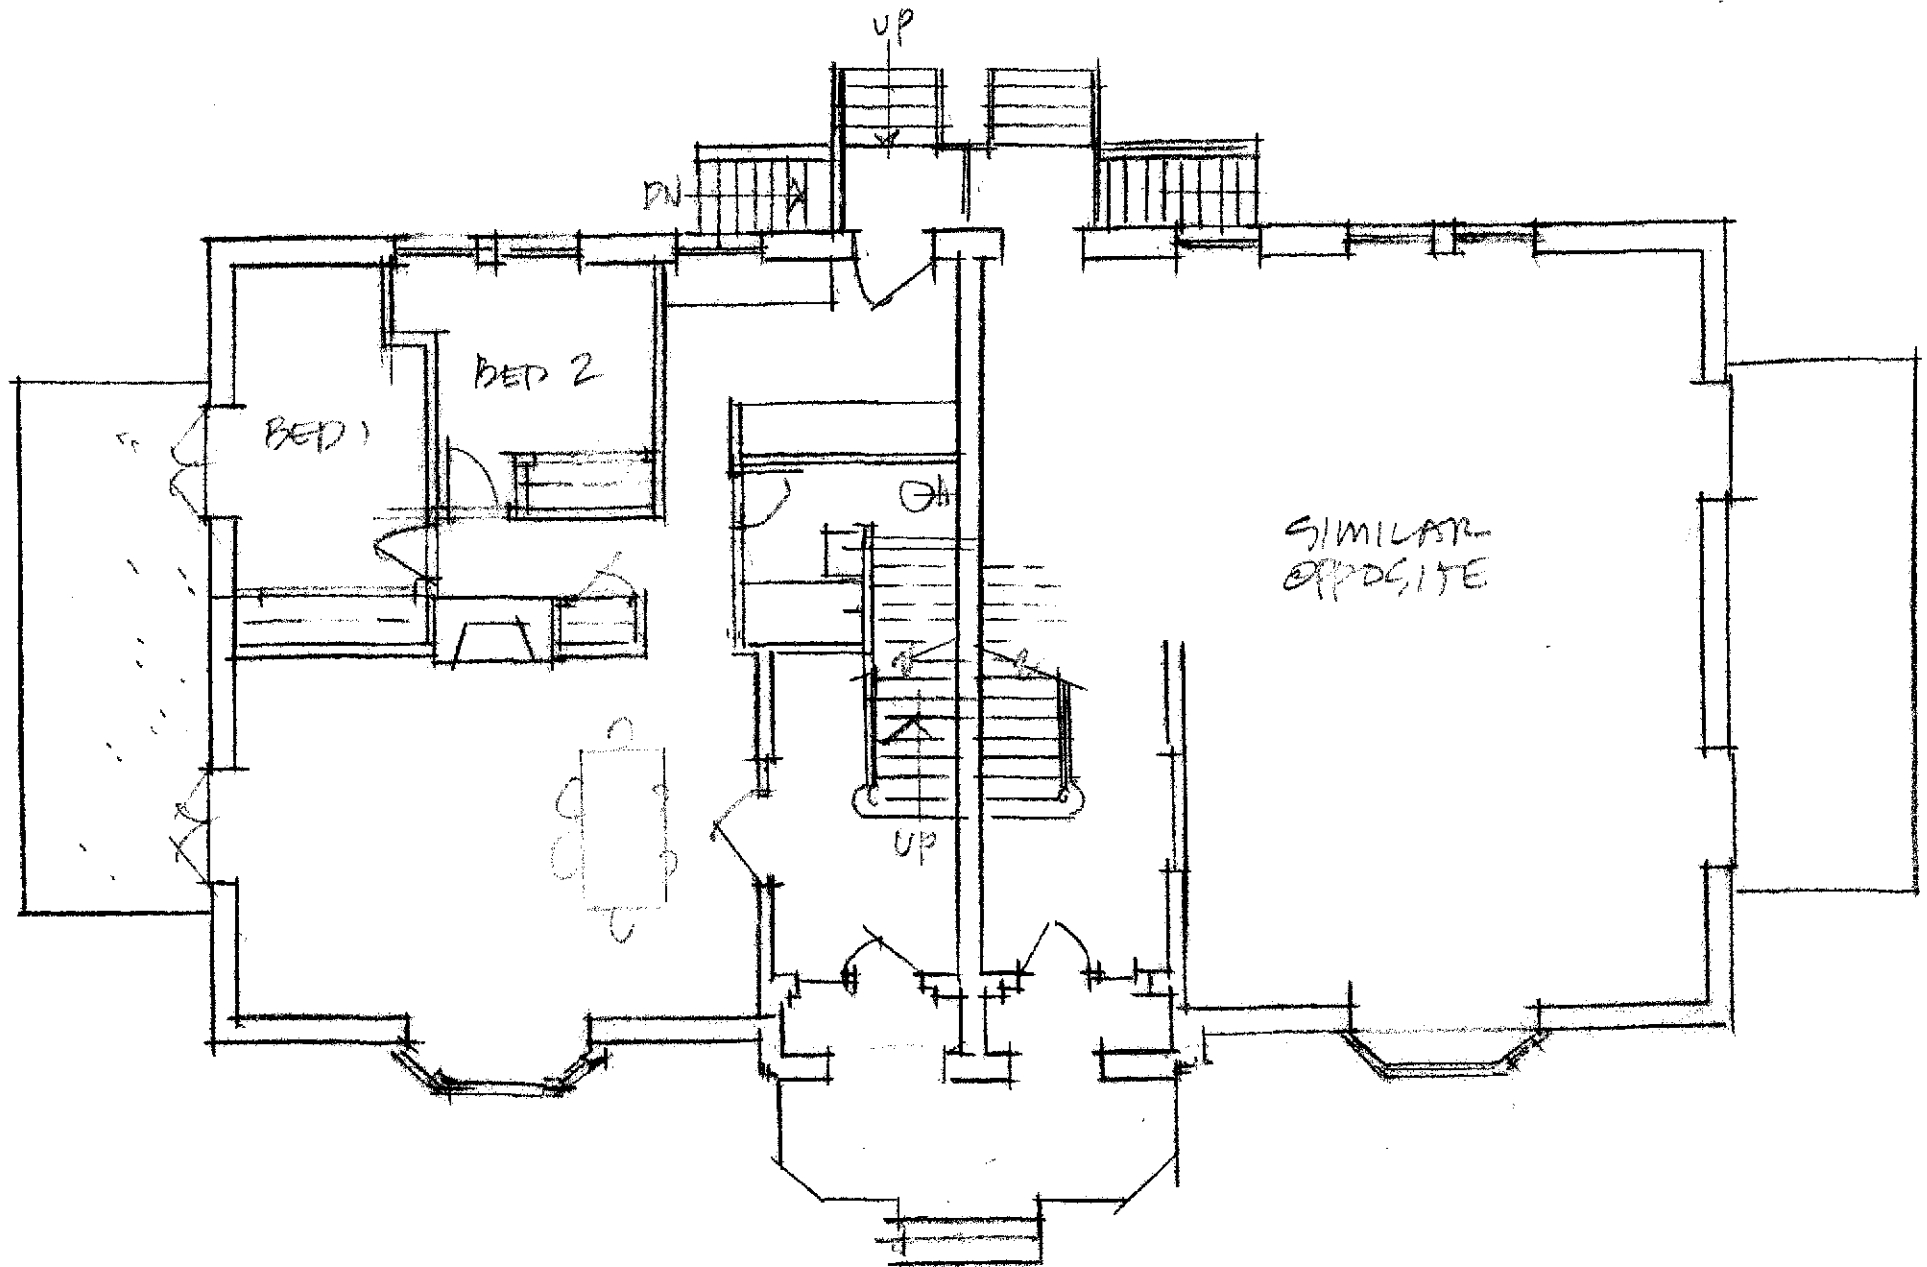



1ST FLOOR PLAN
 1/8" = 1'-0"

rolludaarchitects
 architecture planning interior design
 105 South Main Street, Suite 323
 Seattle, Washington 98104

RHPDA QUARTERS
BLDG 6/7 12.4.25

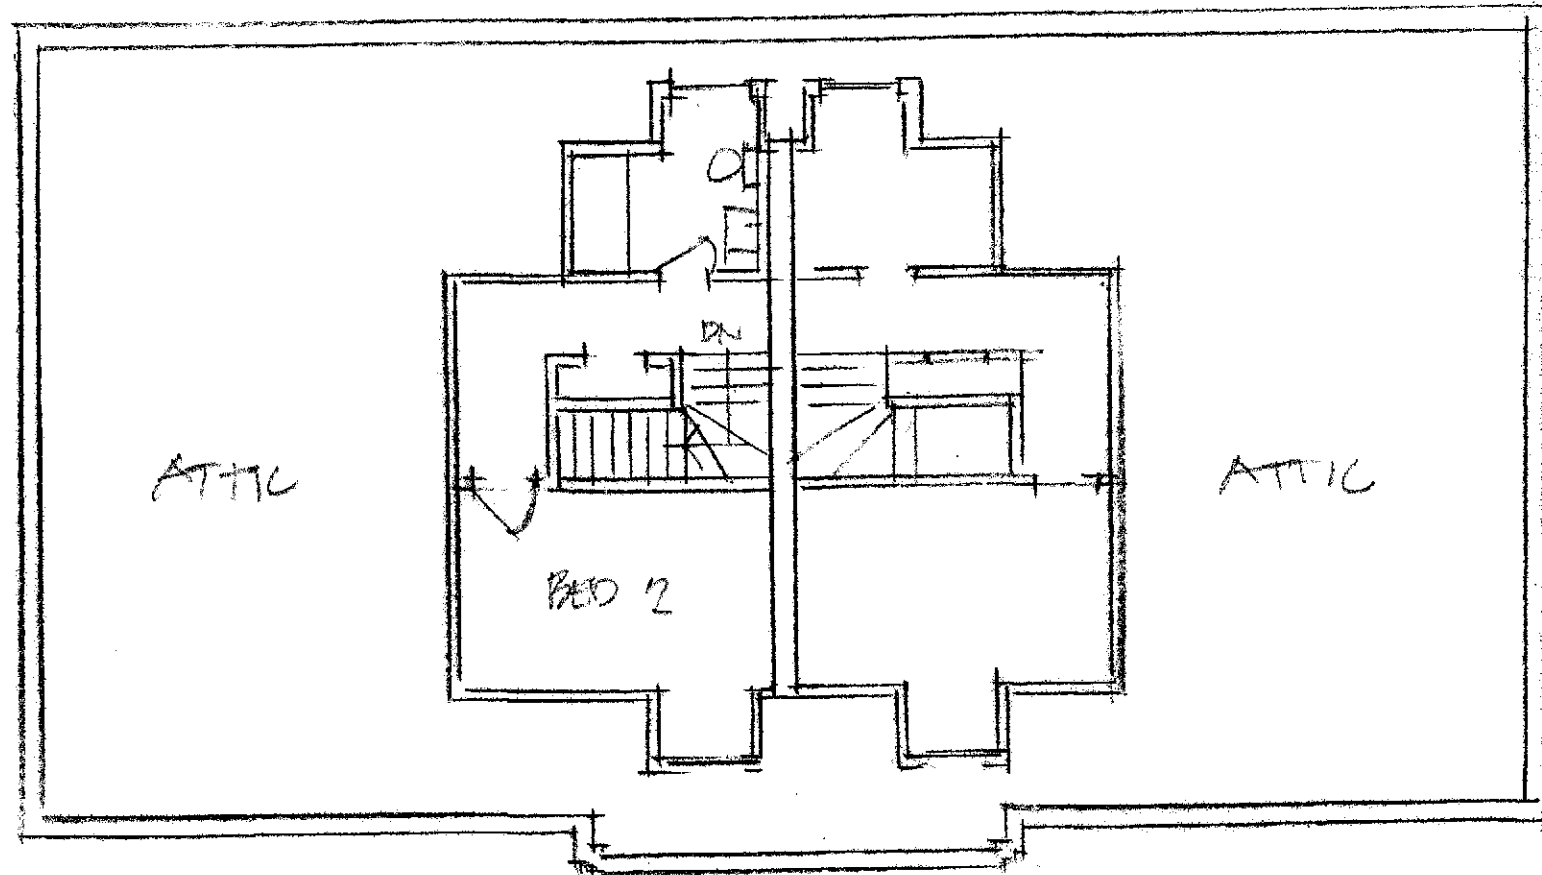

3RD FLOOR PLAN

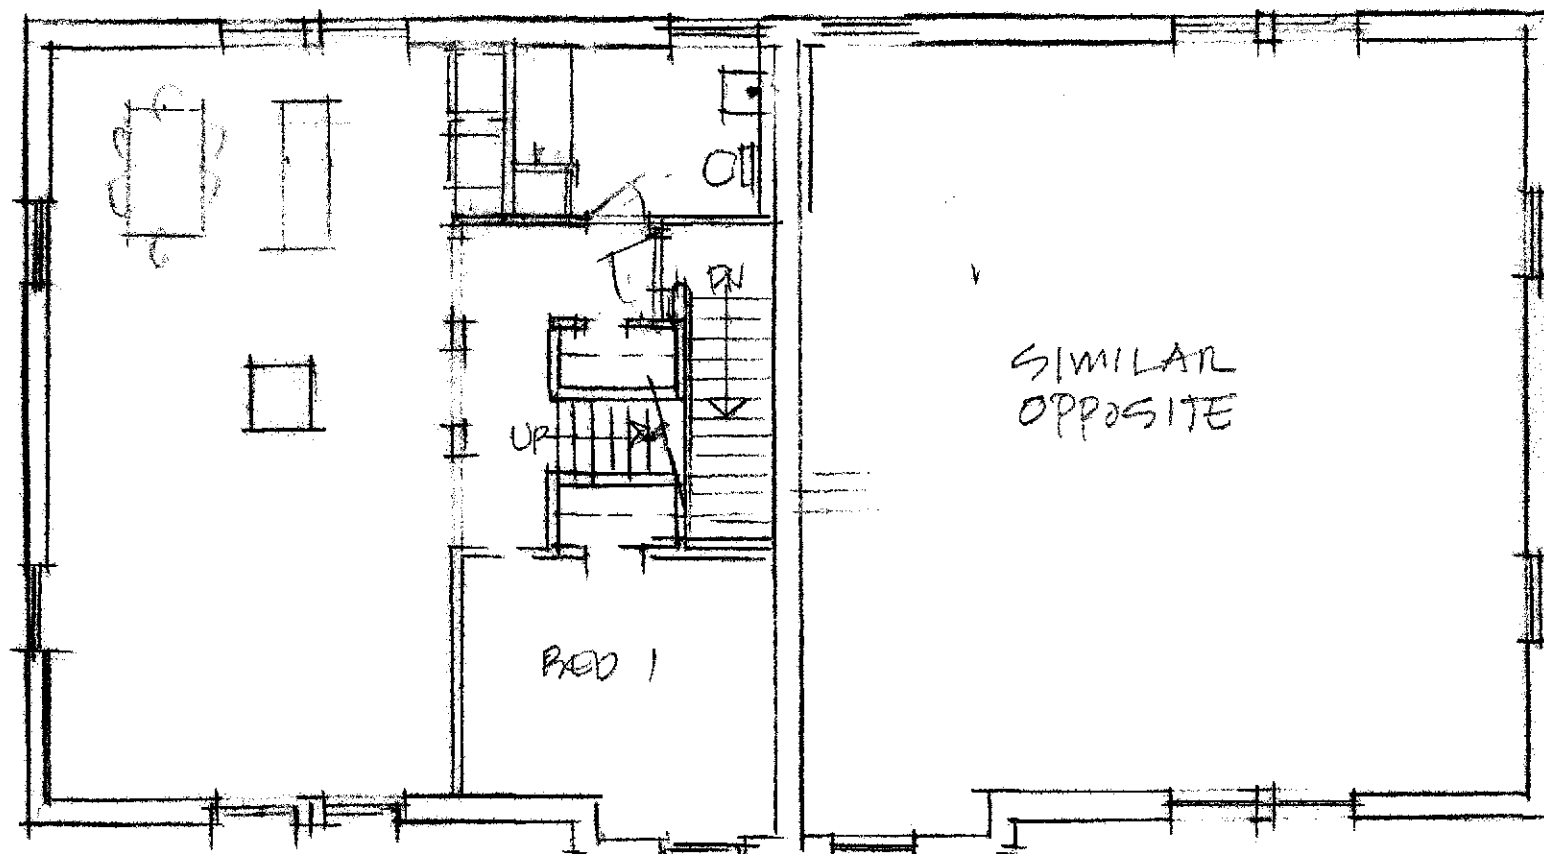

2ND FLOOR PLAN
1/6/04 1'-04"

rolludaarchitects
architecture planning interior design

105 South Main Street, Suite 323
Seattle, Washington 98104

PAPDA QUARTERS

BUDG 6/7

12/4/95