


FINISH GENERAL NOTES

1. PLAN DIMENSIONS ARE TO FINISH FACE OF WALL OR CENTERLINE OF COLUMN, U.N.O.
2. ALL FLOORING TRANSITIONS SHALL OCCUR AT THE CENTERLINE OF DOORS SEPARATING ROOMS, U.N.O.
3. FIELD VERIFY ALL DIMENSIONS PRIOR TO FABRICATION AND INSTALLATION.

FINISH LEGEND

	AREA NOT IN SCOPE		CPT-1
	CNC-1.8		CPT-2
	CNC-3		CPT-6
	WD-4		CPT-6
	RB-1		VL-2
	CW-3		VCT-1

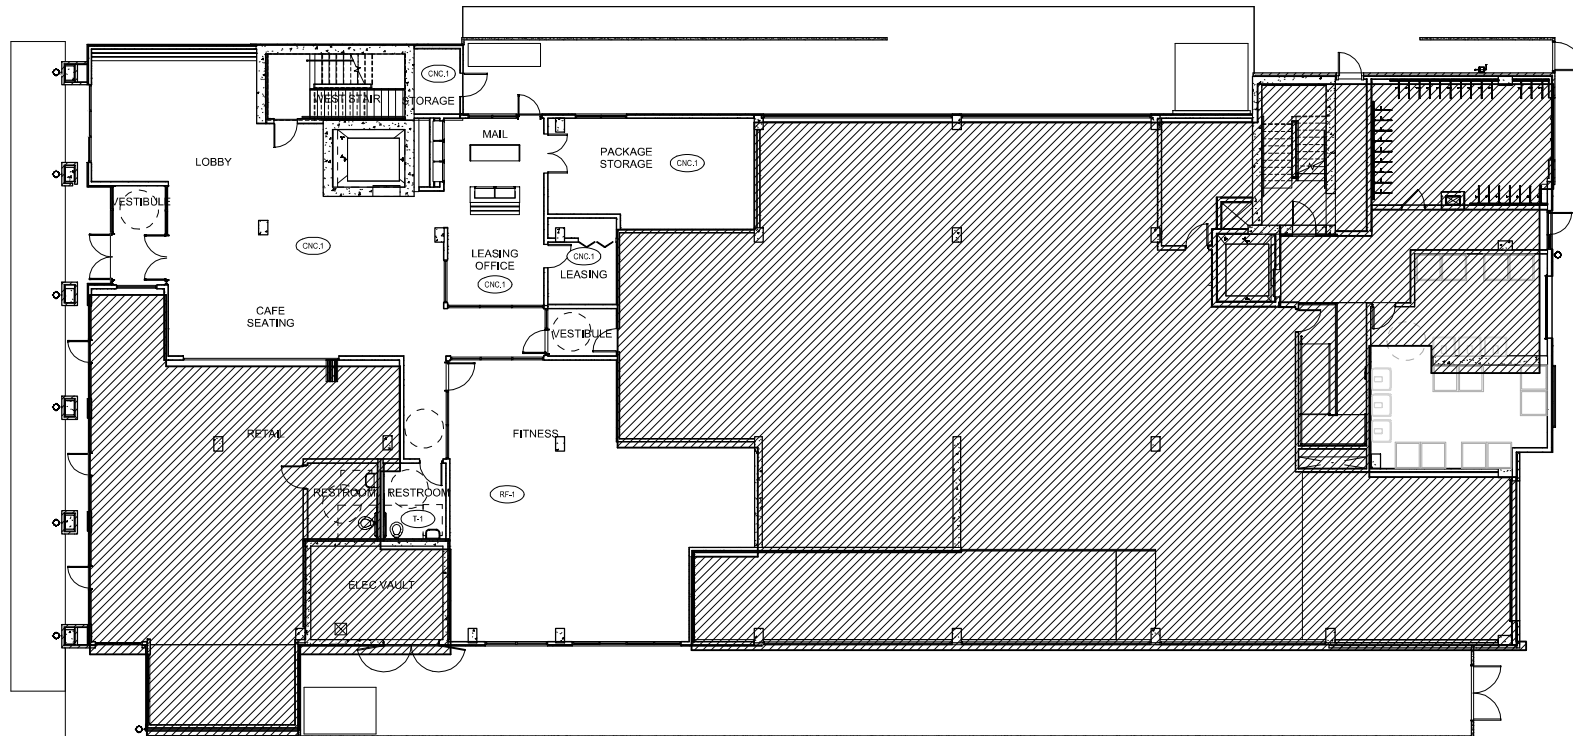

1 LEVEL 1 FINISH PLAN
1/8" = 1'-0"



Johanson Architects, LLC
100 NE Northlake Way,
Suite 200
Seattle, WA 98105
t 206.523.6150
f 206.523.9382



444 RAVENNA
444 NE RAVENNA BLVD.
SEATTLE, WA 98115

Date	Description
12/21/2018	SUP. SUBMISSION
05/15/2019	PERMIT SUBMITTAL
08/22/2019	DEMO PERMIT
11/03/2019	MEP CORR #1
12/06/2019	BP CORR #1

SHEET TITLE
LEVEL 1 FINISH PLAN

SHEET NO.
ID201

Drawn Author
Checked Checker