

RECORD OF SURVEY

NE 1/4 OF THE SE 1/4 SEC. 08, TWP. 26 N., RGE. 4 E., W. M.
CITY OF SHORELINE, KING COUNTY, WA.


N.E. 175TH STREET
"PUBLIC ROADWAY"

N89°05'33"W 651.75' MEAS.

03-26-09
FOUND NAIL AND WASHER
MON IN CASE



GRAPHIC SCALE 1"=50'
0 50 100

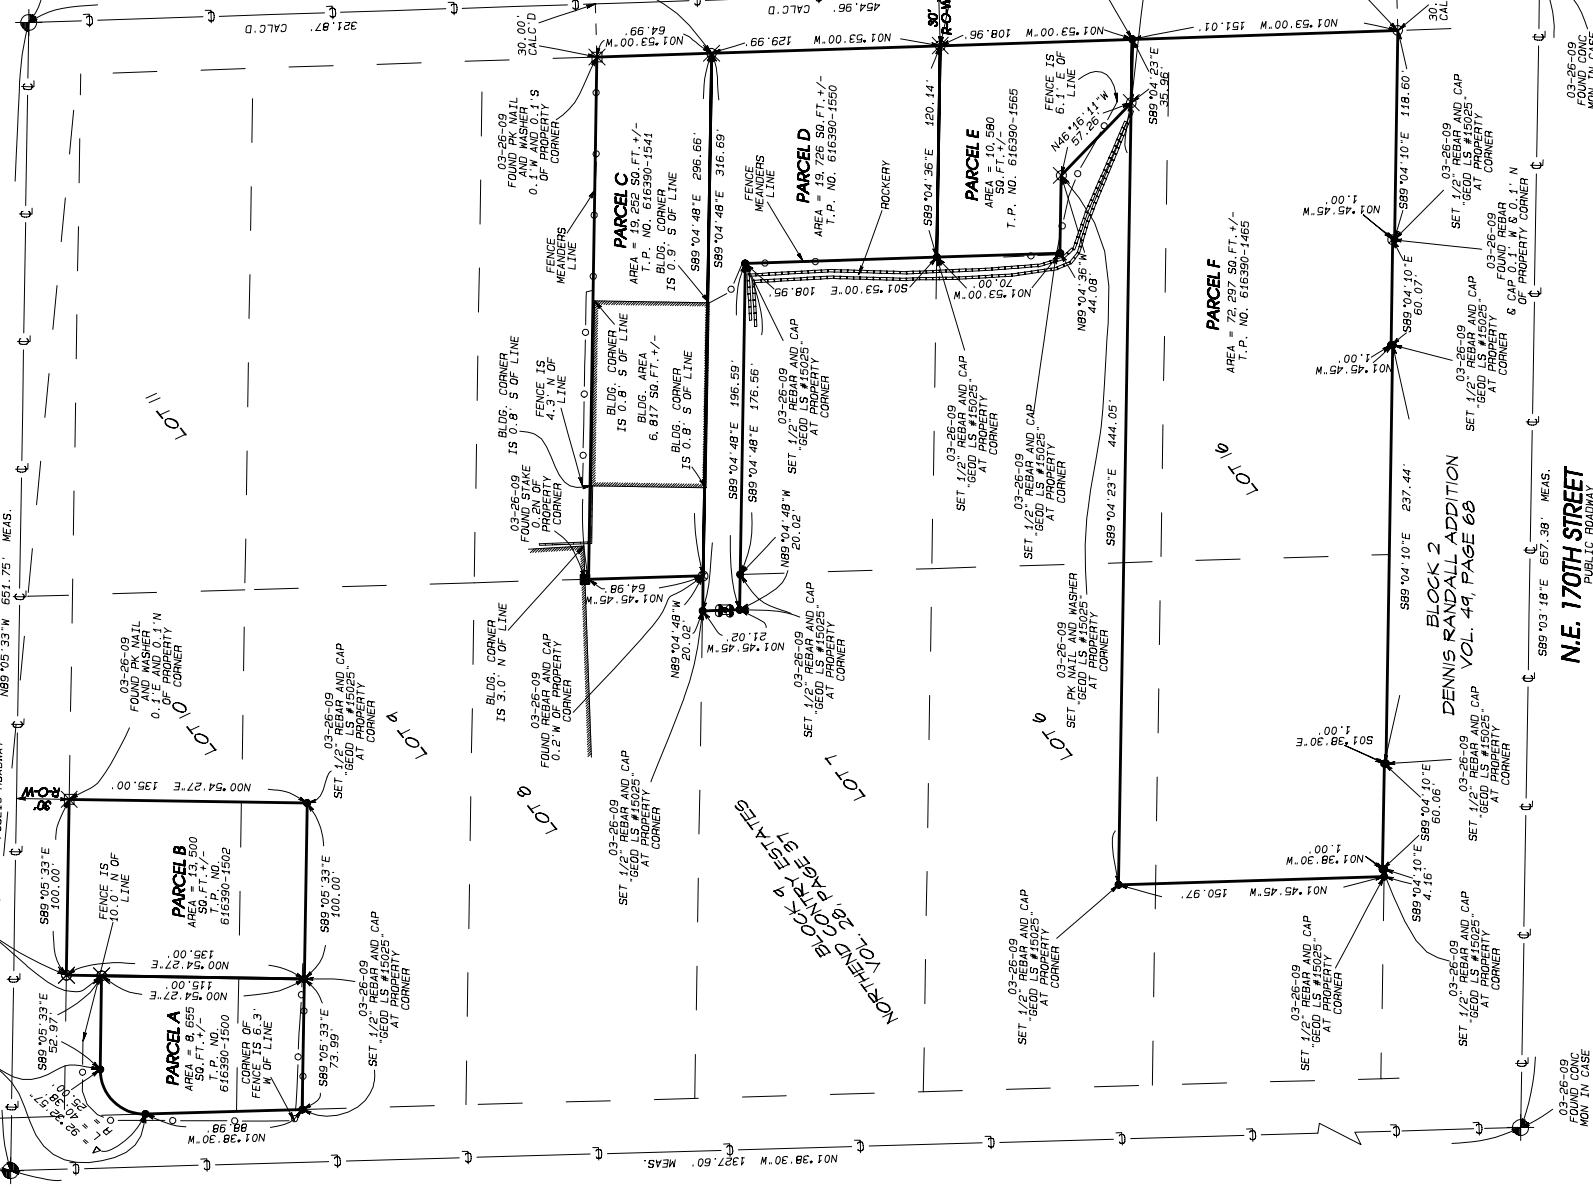

RECORD OF SURVEY	
PARTY PROPERTIES	
15TH AVENUE N.E.	
SHORELINE, WA. 98155	
DATE 04/01/2004	JOB NO. 90295
DWN. BY V.L.L.	CHKD. BY E.L.S.
SCALE 1"=50'	SHEET 2 OF 2



GeoDimensions
35402 SE CENTER STREET
SNOQUALMIE, WA. 98065
PHONE (206) 396-7646
support@geodimensions.net